

PART OF THE S.E. 1/4, OF SECTION 33, T.7N., R.1W., S.L.B. & M.  
QUAIL PONDS SUBDIVISION PH.2 PARTIAL AMENDED

IN NORTH OGDEN CITY

SEE PAGE 216

TAXING UNIT: 10

SCALE 1" = 40'


SEE PAGE 231

SEE PAGE 75

SEE PAGE 76

SEE PAGE 75

SEE PAGE 161

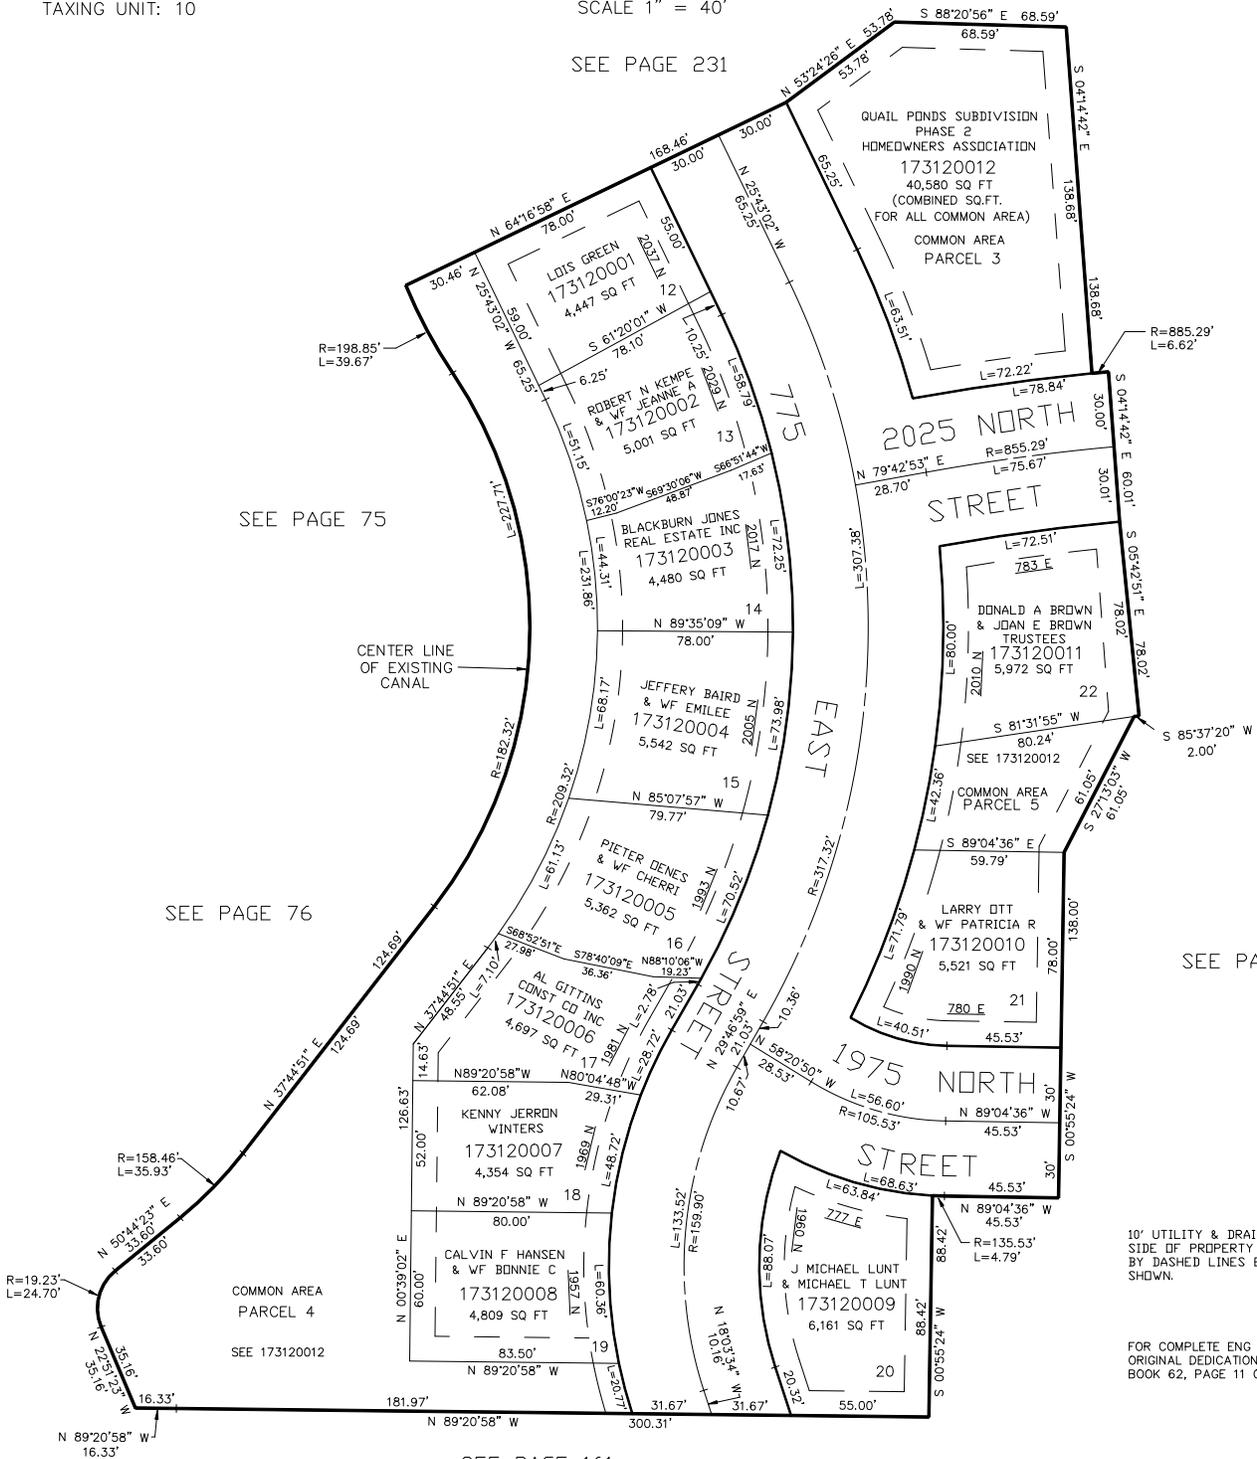

10' UTILITY & DRAINAGE EASEMENTS EACH SIDE OF PROPERTY LINES AS INDICATED BY DASHED LINES EXCEPT AS OTHERWISE SHOWN.

FOR COMPLETE ENG DATA SEE ORIGINAL DEDICATION PLAT IN BOOK 62, PAGE 11 OF RECORDS.