

PART OF THE E.1/2, OF SECTION 30, T.7N., R.1W., S.L.B. & M.
SHADY SPRINGS ESTATES


IN PLEASANT VIEW CITY
 SCALE 1" = 80'

TAXING UNIT: 11

SEE PAGE 59

SEE PAGE 59

SEE PAGE 59

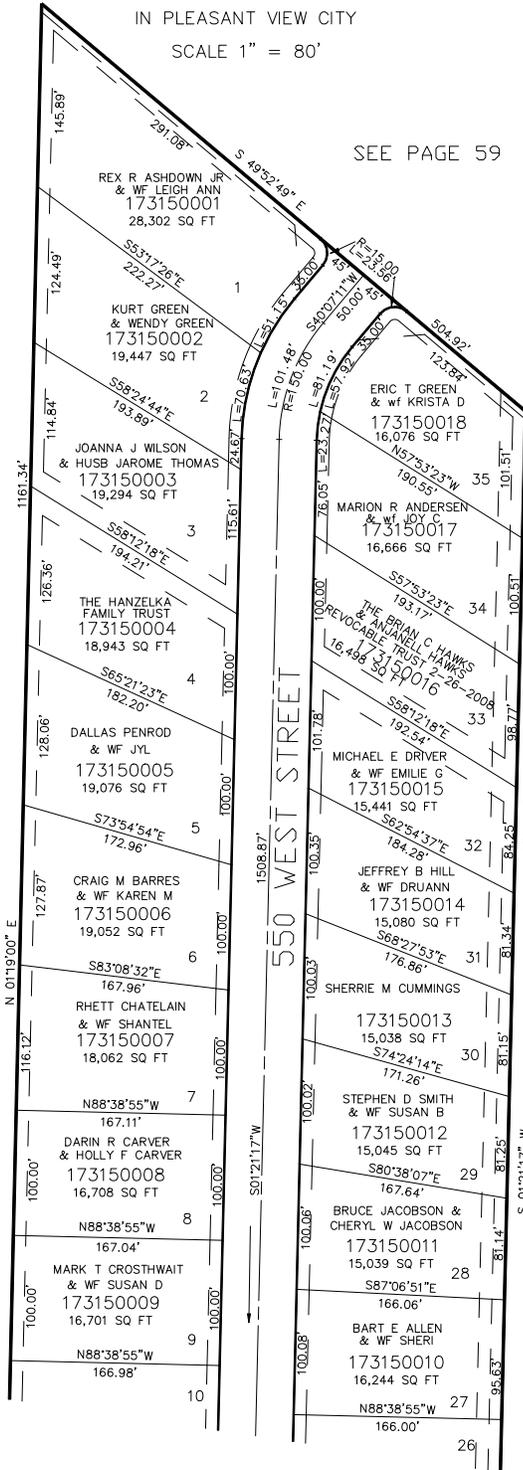

FOR COMPLETE ENG DATA SEE ORIGINAL DEDICATION PLAT IN BOOK 62, PAGE 53 OF RECORDS.

10' UTILITY & DRAINAGE EASEMENTS EACH SIDE OF PROPERTY LINES AS INDICATED BY DASHED LINES EXCEPT AS OTHERWISE SHOWN; FOR ADDITIONAL EASEMENT INFORMATION SEE DEDICATION PLAT

SEE PAGE 316