

PART OF THE E.1/2, OF SECTION 30, T.7N., R.1W., S.L.B. & M.
SHADY SPRINGS ESTATES


IN PLEASANT VIEW CITY
SCALE 1" = 80'

TAXING UNIT: 11

SEE PAGE 59

SEE PAGE 59

SEE PAGE 59

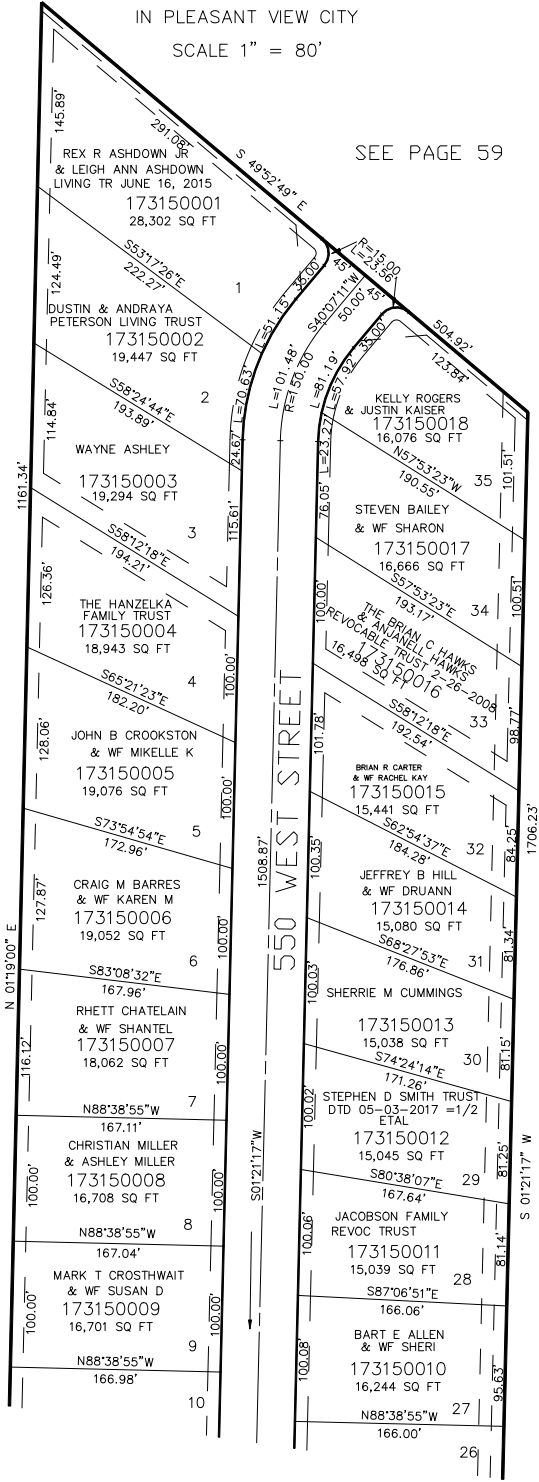

10' UTILITY & DRAINAGE EASEMENTS EACH
SIDE OF PROPERTY LINES AS INDICATED
BY DASHED LINES EXCEPT AS OTHERWISE
SHOWN; FOR ADDITIONAL EASEMENT INFORMATION
SEE DEDICATION PLAT

FOR COMPLETE ENG DATA SEE
ORIGINAL DEDICATION PLAT IN
BOOK 62, PAGE 53 OF RECORDS.

SEE PAGE 316

FOR TAX PURPOSES ONLY

BLK 10-05