

PART OF THE NE.1/4, OF SECTION 25, T.7N., R.2W., S.L.B. & M.
THE ORCHARDS PHASE No. 1, AMENDING LOT 41 AND 42


IN PLEASANT VIEW CITY

TAXING UNIT: 11

SCALE 1" = 30'

SEE BOOK 19 PAGE 16

SEE PAGE 299

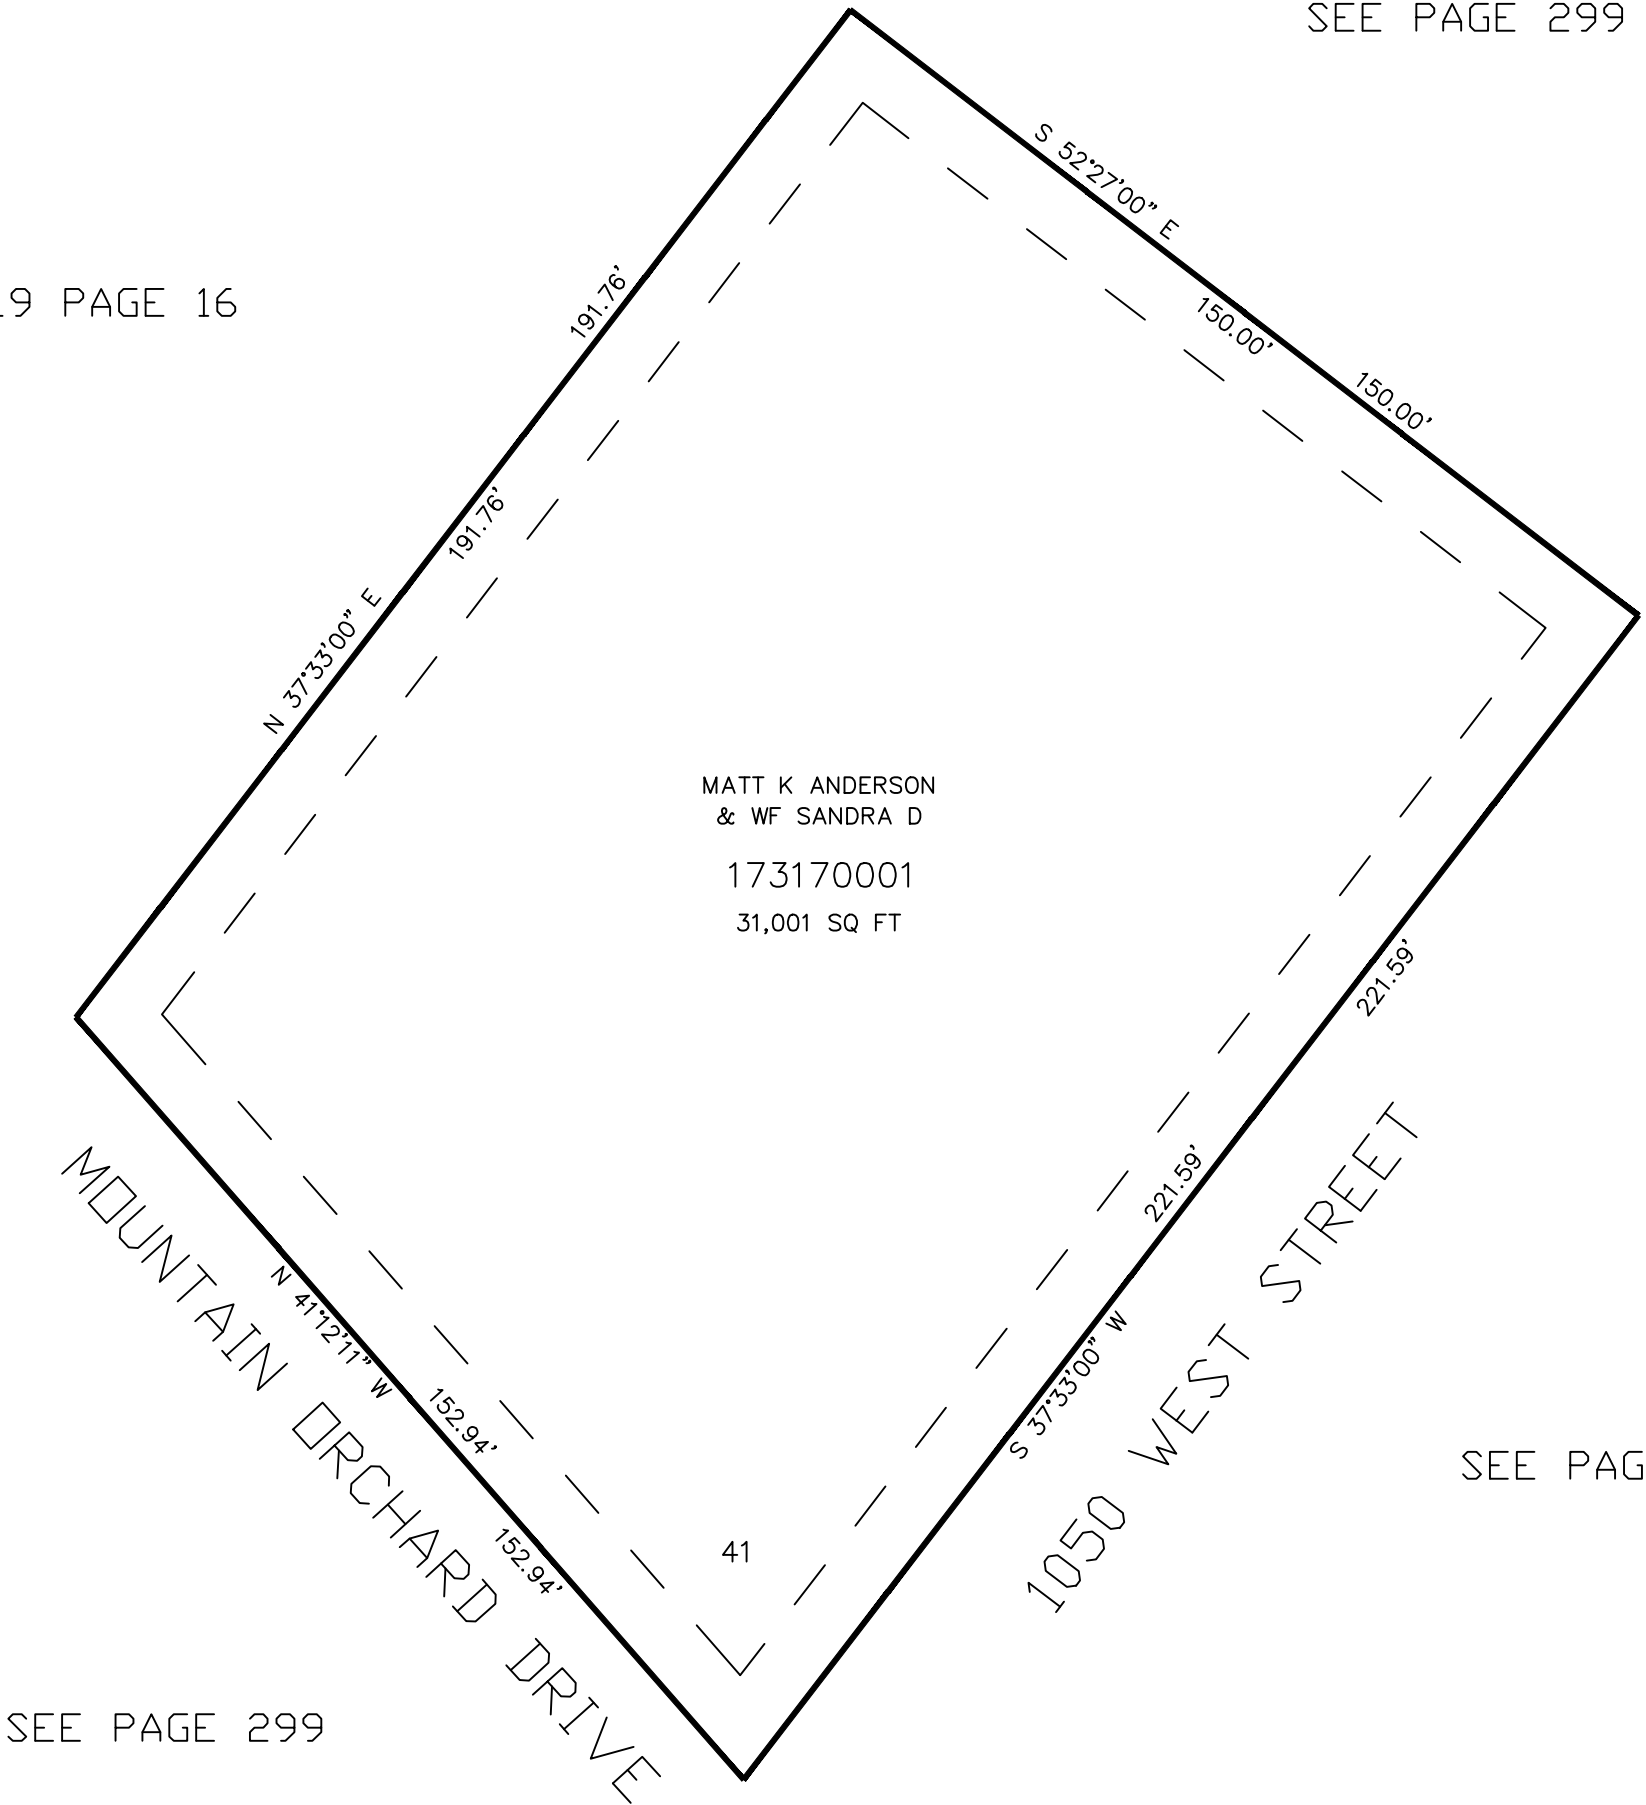

SEE PAGE 299

SEE PAGE 299

10' UTILITY & DRAINAGE EASEMENTS EACH
SIDE OF PROPERTY LINES AS INDICATED
BY DASHED LINES EXCEPT AS OTHERWISE
SHOWN.

FOR COMPLETE ENG DATA SEE
ORIGINAL DEDICATION PLAT IN
BOOK 62, PAGE 54 OF RECORDS.