

PART OF THE W,1/2 OF SECTION 32, T.7N., R.1W., S.L.B. & M.  
WILDFLOWER ESTATES PHASE NO. 2

IN HARRISVILLE CITY

TAXING UNIT: 12


SCALE 1"=80"

SEE PAGE 281

\*SEE AFFT ADDRESS  
CORRECTION E#2350930

SEE PAGE 253

SEE PAGE 72

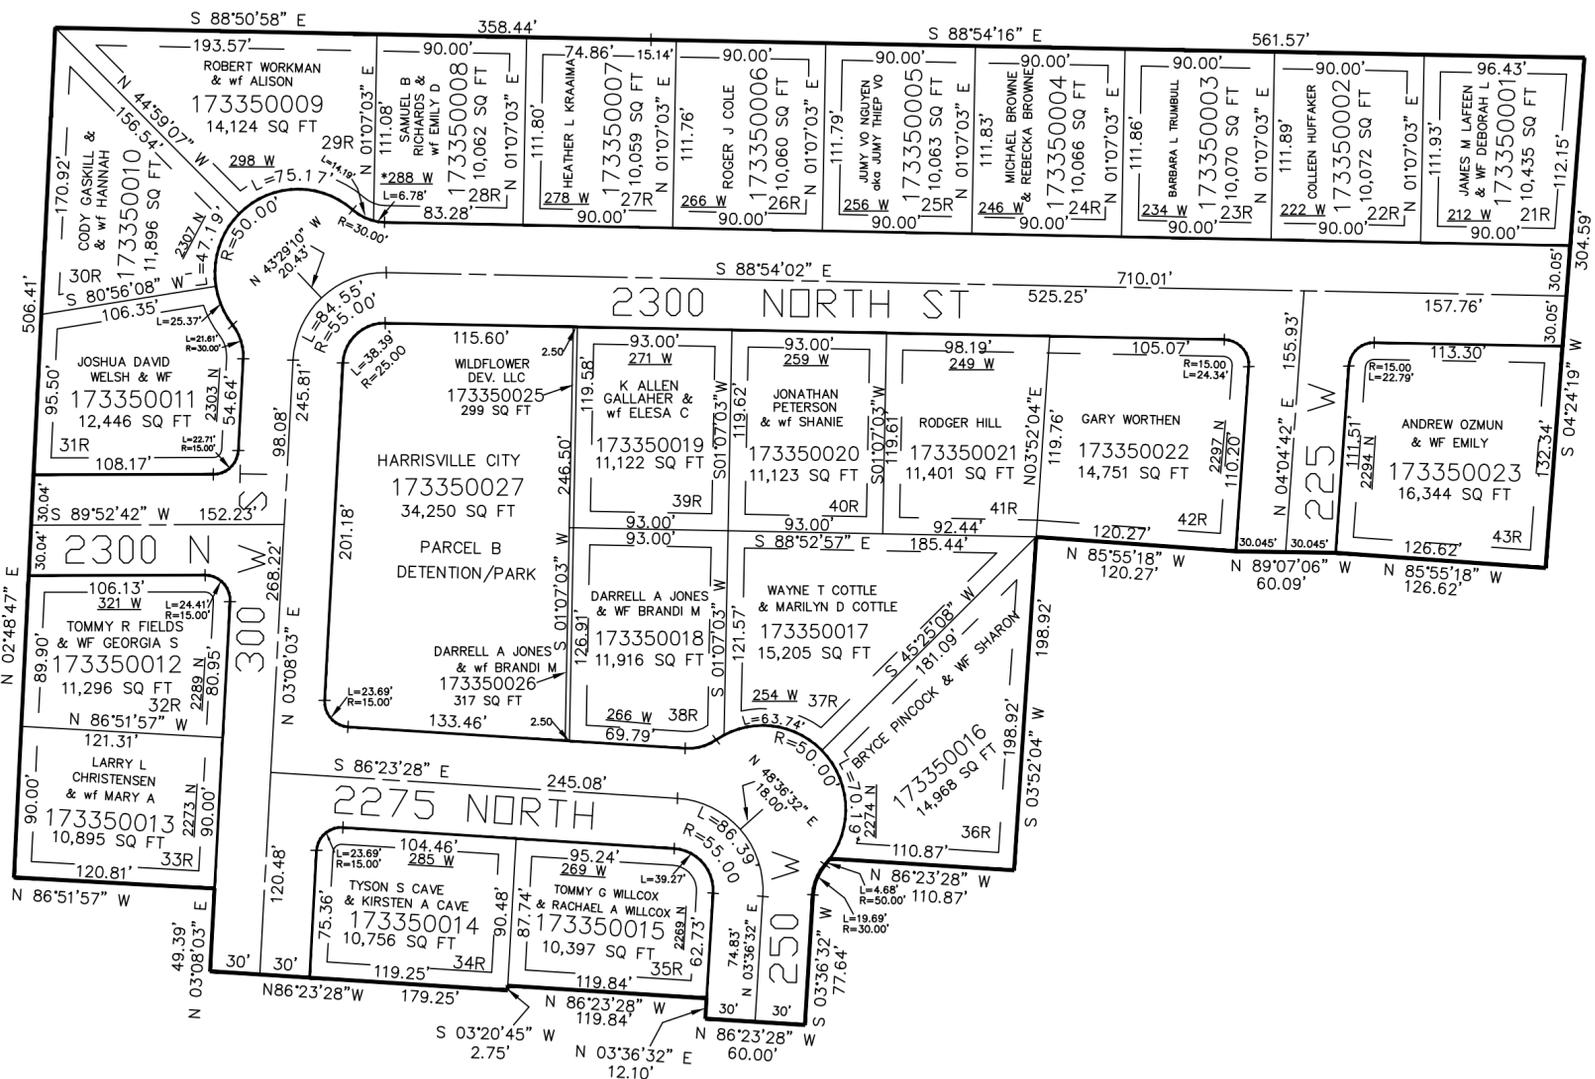

SEE PAGE 71

FOR COMPLETE ENG DATA SEE  
ORIGINAL DEDICATION PLAT IN  
BOOK 65, PAGE 95 OF RECORDS.

10' UTILITY & DRAINAGE EASEMENTS EACH  
SIDE OF PROPERTY LINES AS INDICATED  
BY DASHED LINES EXCEPT AS OTHERWISE  
SHOWN.