

PART OF THE NW.1/4, OF SECTION 30, T.7N., R.1W., S.L.B. & M.
HOLLIES SUBDIVISION LOT 3R 1ST AMENDMENT


IN PLEASANT VIEW CITY

TAXING UNIT: 11

SCALE 1" = 30'

SEE PAGE 230

SEE PAGE 62-1

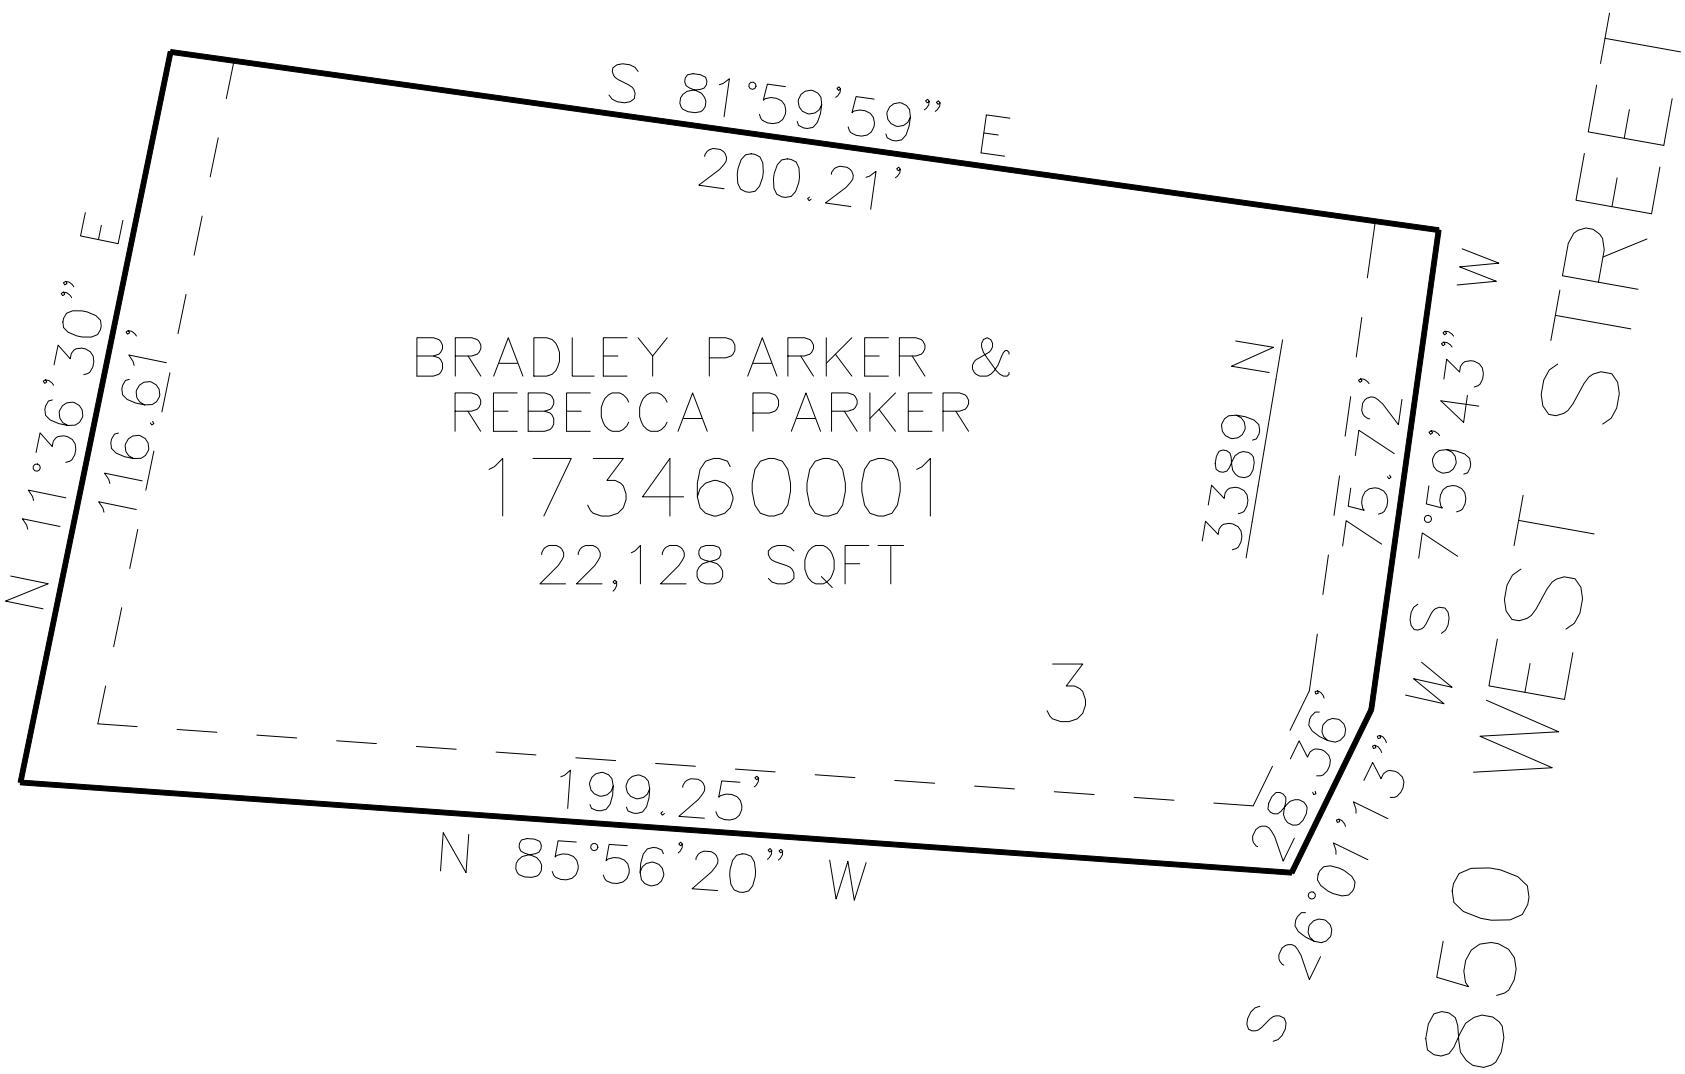

SEE PAGE 62-1

SEE PAGE 62-1

10' UTILITY & DRAINAGE EASEMENTS EACH
SIDE OF PROPERTY LINES AS INDICATED
BY DASHED LINES EXCEPT AS OTHERWISE
SHOWN.

FOR COMPLETE ENG DATA SEE
ORIGINAL DEDICATION PLAT IN
BOOK 68, PAGE 24 OF RECORDS.