

PART OF THE NW.1/4, OF SECTION 30, T.7N., R.1W., S.L.B. & M.  
HOLLIES SUBDIVISION LOT 3R 1ST AMENDMENT


IN PLEASANT VIEW CITY

TAXING UNIT: 11

SCALE 1" = 30'

SEE PAGE 230

SEE PAGE 62-1

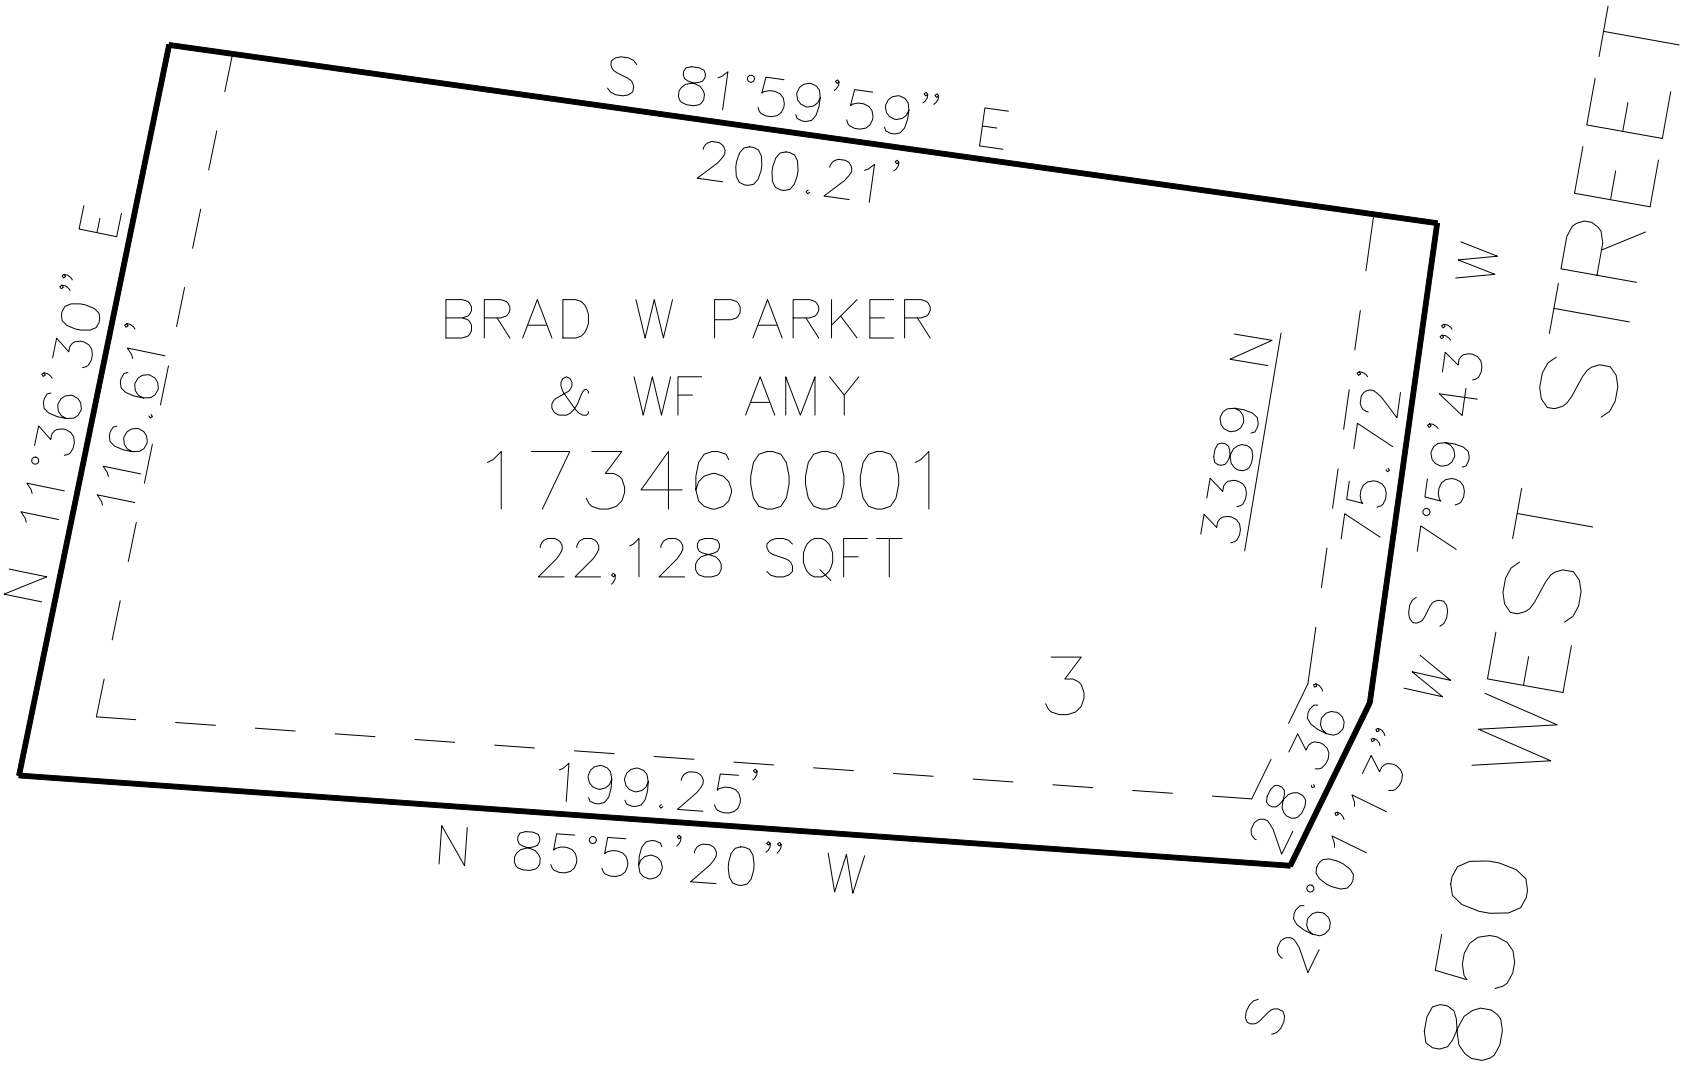

SEE PAGE 62-1

SEE PAGE 62-1

10' UTILITY & DRAINAGE EASEMENTS EACH  
SIDE OF PROPERTY LINES AS INDICATED  
BY DASHED LINES EXCEPT AS OTHERWISE  
SHOWN.

FOR COMPLETE ENG DATA SEE  
ORIGINAL DEDICATION PLAT IN  
BOOK 68, PAGE 24 OF RECORDS.

\*FOR TAX PURPOSES ONLY\*