

PART OF THE S 1/2, OF SECTION 32, T.7N., R.1W S.L.B. & M.
HIDDEN WILLOW ESTATES SUBDIVISION FIRST AMENDMENT


349

TAXING UNIT: 433

IN NORTH OGDEN CITY

SCALE 1' = 1:50'

SEE PAGE 68

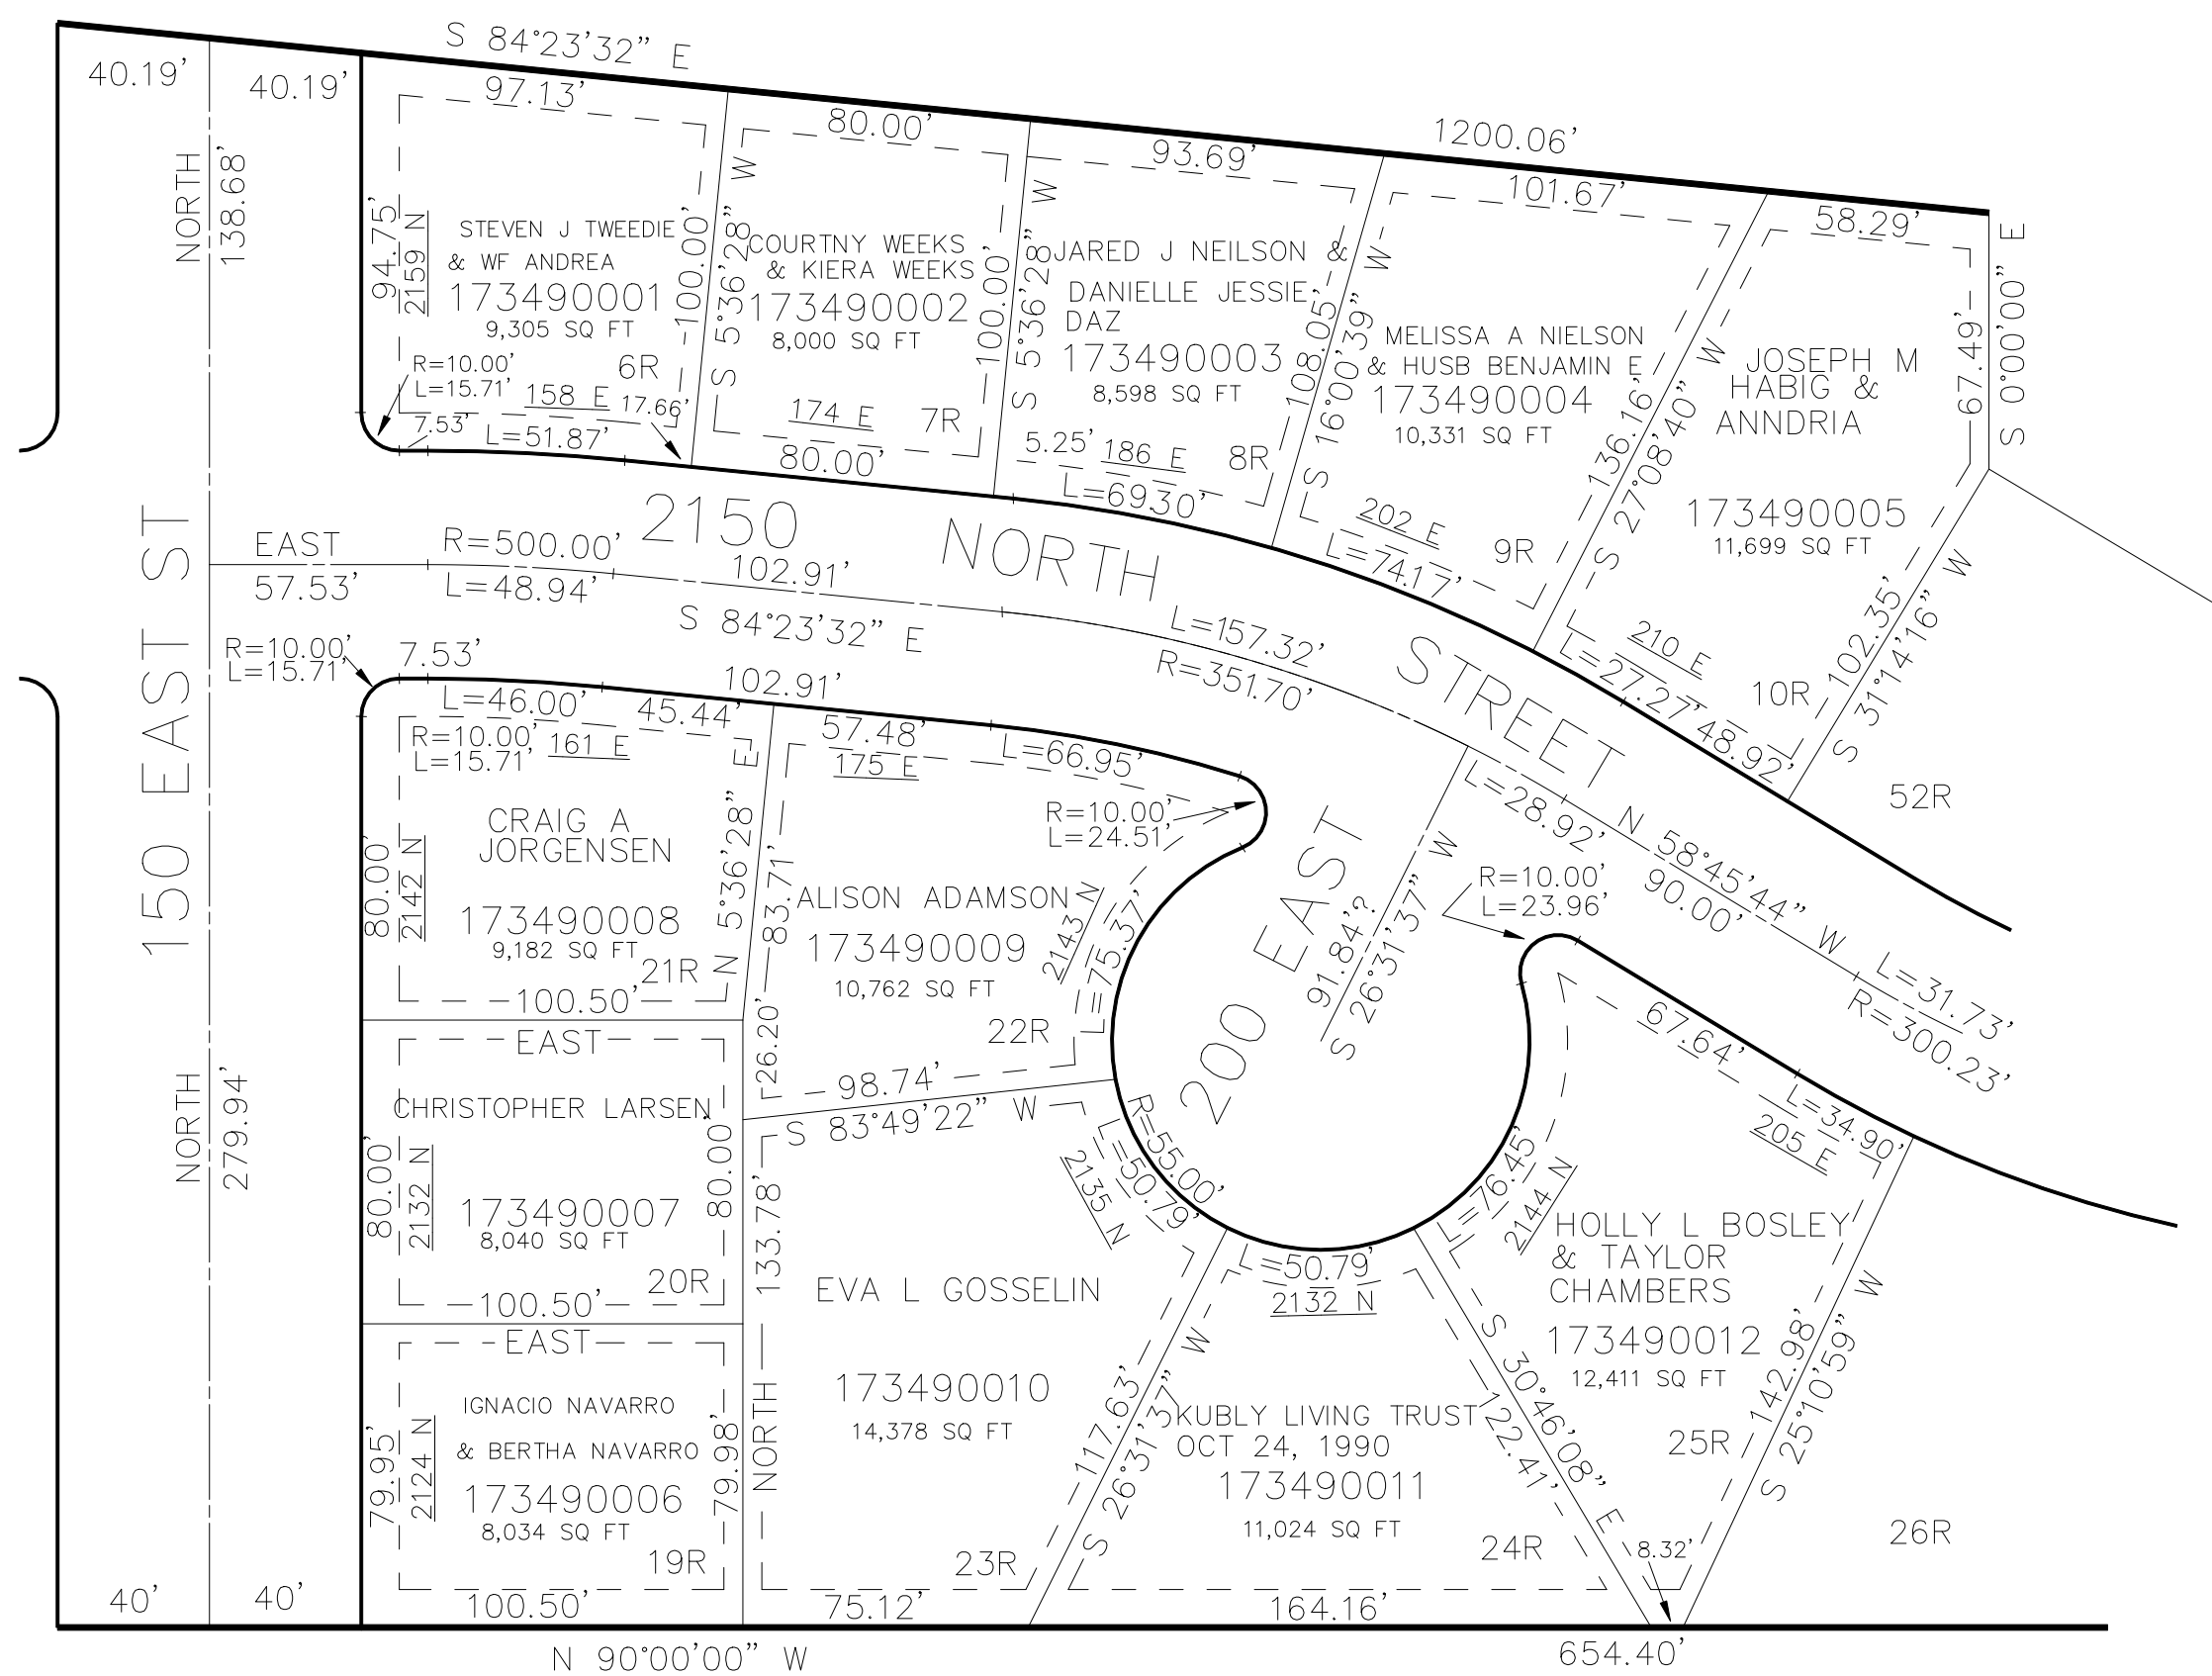

SEE PAGE 348

SEE PAGE 350

SEE PAGE 68

FOR COMPLETE ENG DATA SEE
ORIGINAL DEDICATION PLAT IN
BOOK 68, PAGES 96 & 97 OF RECORDS.

10' UTILITY & DRAINAGE EASEMENTS EACH
SIDE OF PROPERTY LINES AS INDICATED
BY DASHED LINES EXCEPT AS OTHERWISE
SHOWN.