

PART OF THE S.1/2, OF SECTION 32, T.7N., R.1W., S.L.B. & M.  
HIDDEN WILLOW ESTATES SUBDIVISION FIRST AMENDMENT

IN NORTH OGDEN CITY


TAXING UNIT: 433

SCALE 1" = 1:50'

SEE PAGE 349

SEE PAGE 68

SEE PAGE 351

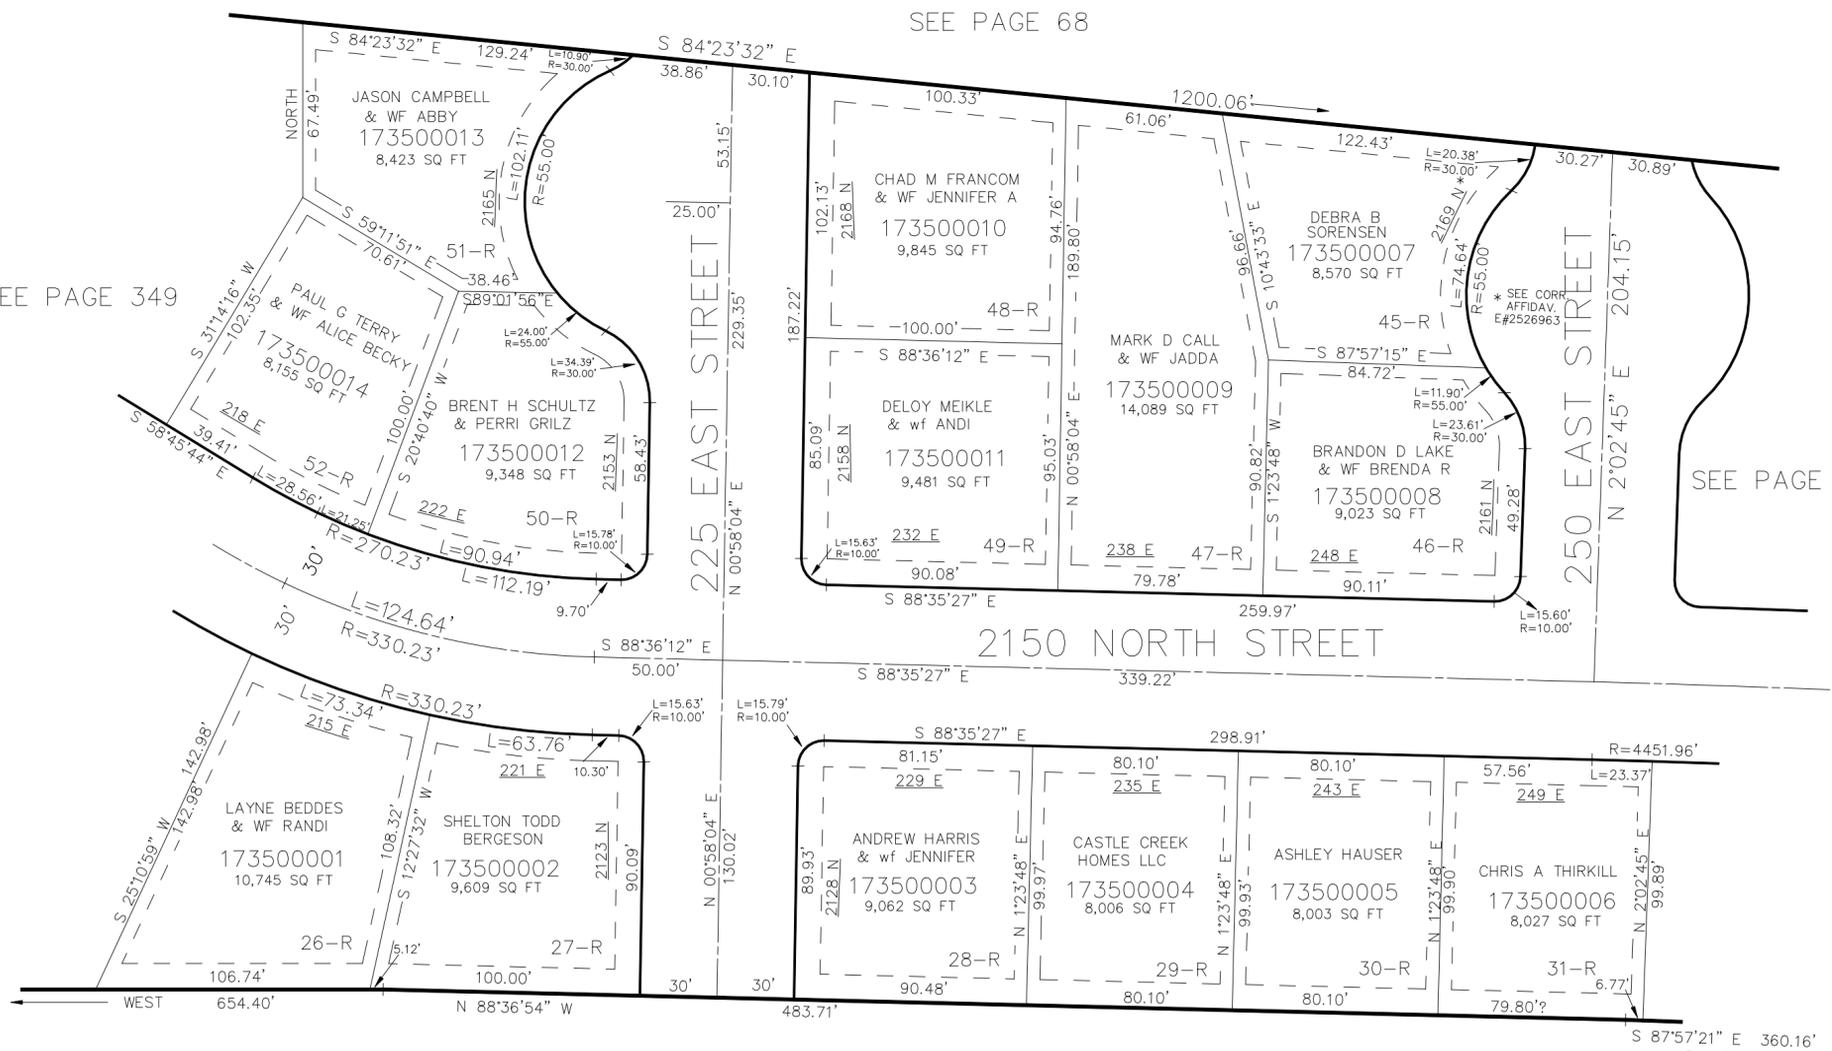

SEE PAGE 68

10' UTILITY & DRAINAGE EASEMENTS EACH SIDE OF PROPERTY LINES AS INDICATED BY DASHED LINES EXCEPT AS OTHERWISE SHOWN.

FOR COMPLETE ENG DATA SEE ORIGINAL DEDICATION PLAT IN BOOK 68, PAGES 96 & 97 OF RECORDS.