


PART OF THE SE.1/4, OF SECTION 31 AND PART OF THE SW.1/4, OF SECTION 32, T.7N., R.1W., S.L.B. & M.

GOLFCREST VILLAGE TOWNHOMES SUBDIVISION PHASE 2

IN HARRISVILLE CITY

TAXING UNIT: 12

SCALE 1" = 50'

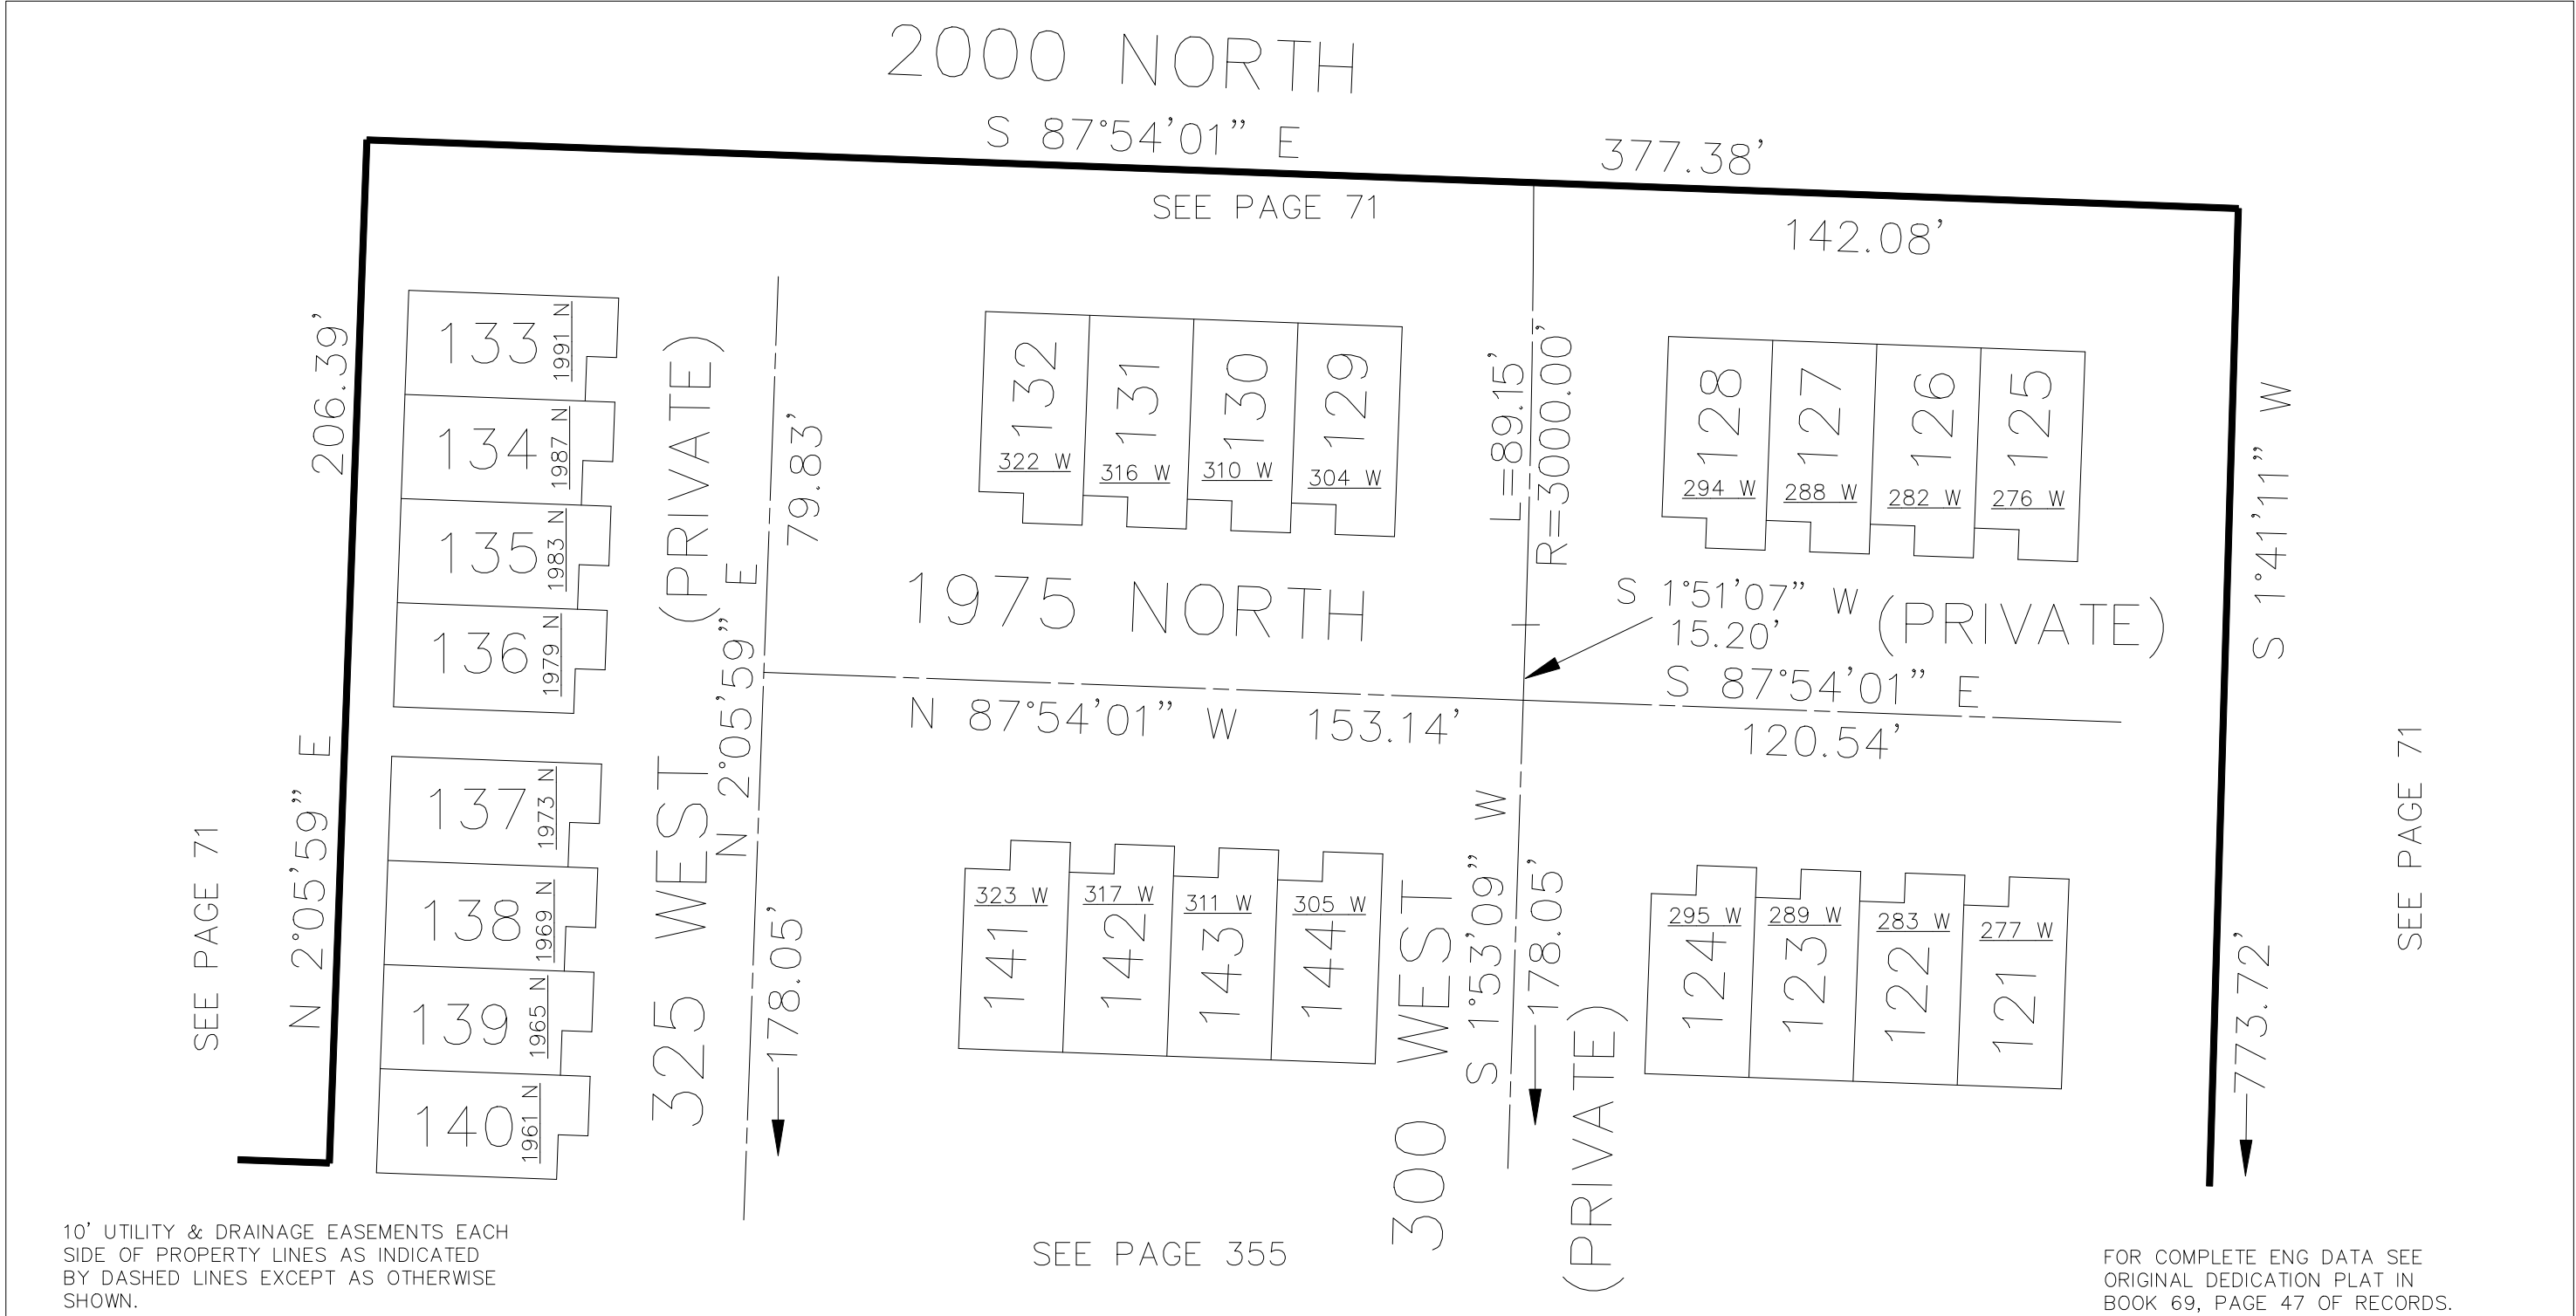

10' UTILITY & DRAINAGE EASEMENTS EACH
SIDE OF PROPERTY LINES AS INDICATED
BY DASHED LINES EXCEPT AS OTHERWISE
SHOWN.

FOR COMPLETE ENG DATA SEE
ORIGINAL DEDICATION PLAT IN
BOOK 69, PAGE 47 OF RECORDS.

UNIT	SERIAL	OWNERSHIP	UNIT	SERIAL	OWNERSHIP
121	173540001	MARK LARSEN	133	173540013	GOLF CREST II LLC
122	173540002	JASON M JOY & wf SAGE E	134	173540014	GOLF CREST II LLC
123	173540003	MITCHELL W DEAN & wf KILEY M	135	173540015	GOLF CREST II LLC
124	173540004	EVAN FITZGERALD & WF	136	173540016	GOLF CREST II LLC
125	173540005	KYRIE OLIVER & WF TANEAL	137	173540017	GOLF CREST II LLC
126	173540006	KYLE E MARIETTI ETAL	138	173540018	GOLF CREST II LLC
127	173540007	ANTHONY JAMES WEITZEIL & wf NIKKI R	139	173540019	GOLF CREST II LLC
128	173540008	C & A INVSTMNT MGMNT LLC	140	173540020	GOLF CREST II LLC
129	173540009	KATIE BARROW	141	173540021	KRISTIN ROGERS
130	173540010	SALLIE MONSON	142	173540022	RYAN BOUMAN & AMANDA COX
131	173540011	BRADY B KOTTER	143	173540023	JOSIAH T WALKER
132	173540012	FRANK M SHAW & WF	144	173540024	BRADLEY CHRISTIANSEN ETAL
			C.A.	SEE 173560021	