


PART OF THE SE.1/4, OF SECTION 31 AND PART OF THE SW.1/4, OF SECTION 32, T.7N., R.1W., S.L.B. & M.
GOLFCREST VILLAGE TOWNHOMES SUBDIVISION PHASE 2

IN HARRISVILLE CITY

TAXING UNIT: 12

SCALE 1" = 50'

SEE PAGE 354

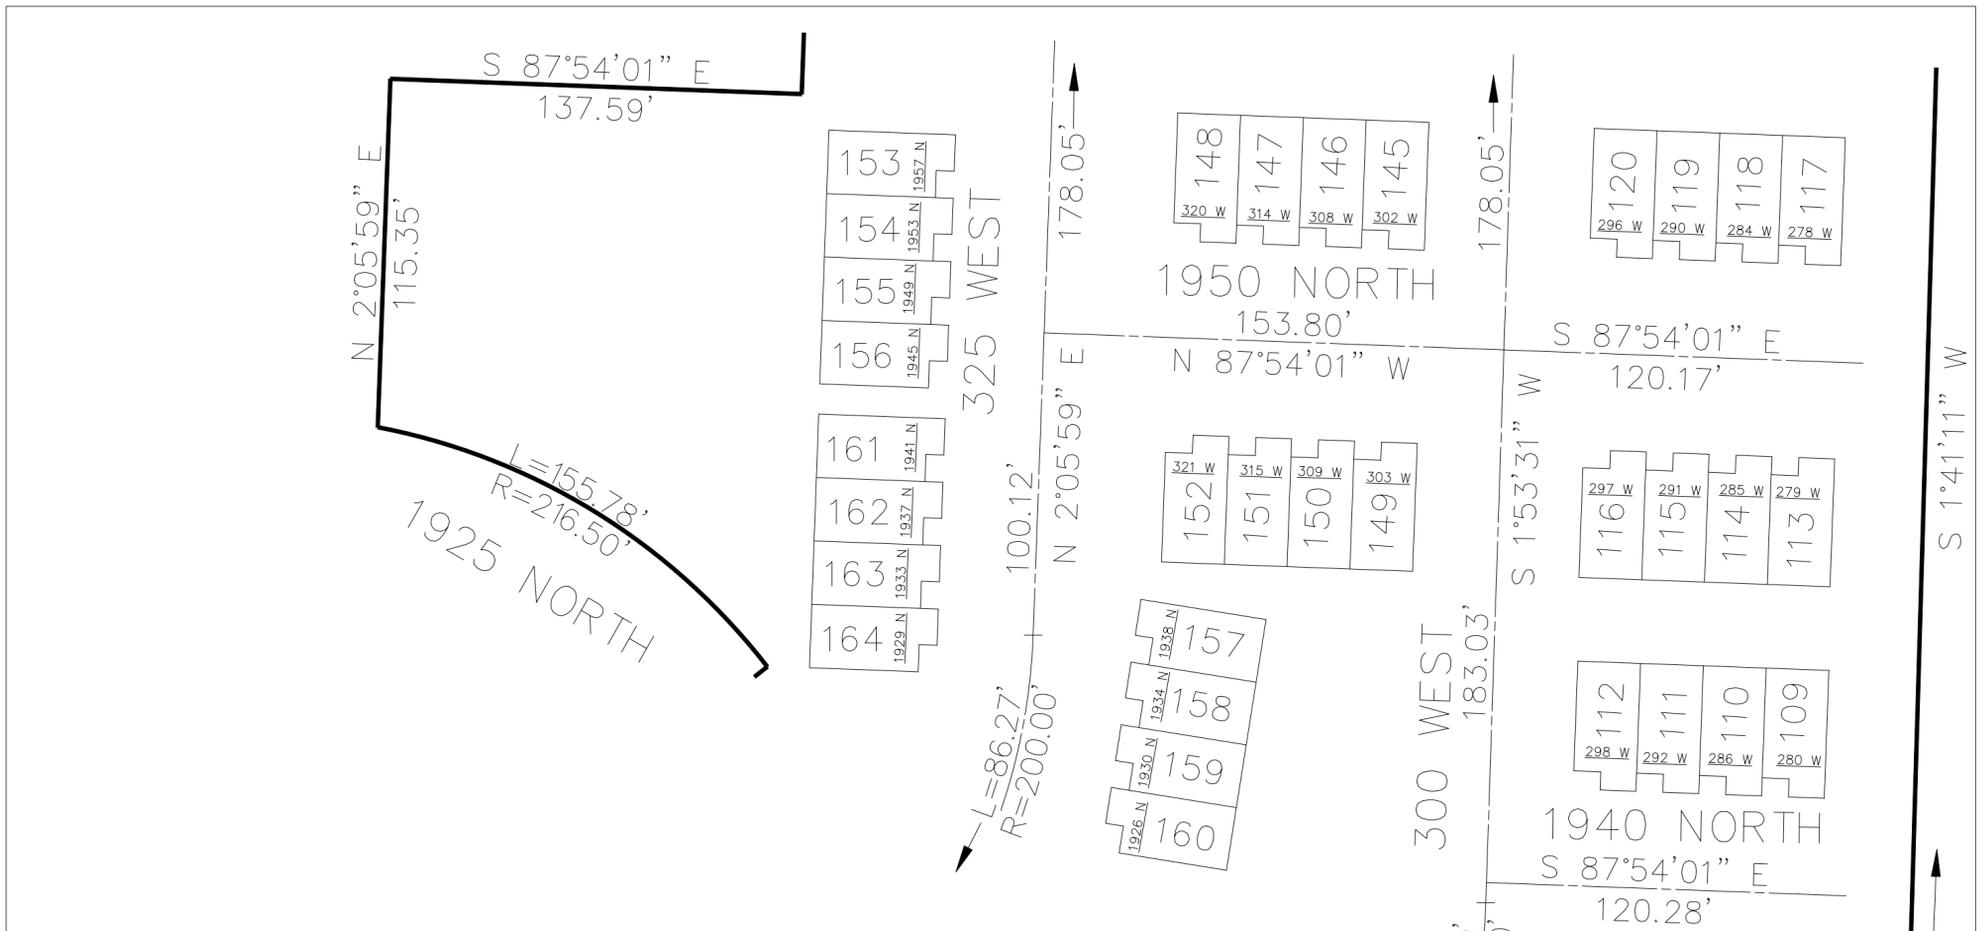

UNIT	SERIAL	OWNERSHIP	UNIT	SERIAL	OWNERSHIP
105	173550001	GARRETT MICHAEL BARKER ETAL	147	173550019	DALLON JONES & wf
106	173550002	KEN HARRIS & wf LESLIE	148	173550020	TANYA BRUMETT
107	173550003	TANNER J COX & wf	149	173550021	JESSE J WILSON & WF AMANDA M
108	173550004	TYLER PETERSEN	150	173550022	DALLAS BERRETT & wf KYLA
109	173550005	ARNELL PROPERTIES LLC	151	173550023	STACEY R THINNES
110	173550006	CUZCO GROUP, LLC	152	173550024	TODD MANNING
111	173550007	CUZCO GROUP LLC	153	173550025	JANA H SHAW
112	173550008	JESSICA LYNN WILLIS	154	173550026	AMBER BARNETT
113	173550009	JAMES BEYELER	155	173550027	CAROL H JONES
114	173550010	BROCK BERLIN	156	173550028	CAROL JONES
115	173550011	STEPHANIE R DELLOS	157	173550029	LONNIE KENDALL
116	173550012	NICHOLAS P WATKINS & wf HILLARY B	158	173550030	TARA L KENDALL
117	173550013	RICHARD J BOSLER	159	173550031	SAJACO, LLC
118	173550014	RONALD L WOOD & wf	160	173550032	SAJACO, LLC
119	173550015	LARA DEPPE TRUST	161	173550033	JOSUE SOTO & JESSICA D HARRIS
120	173550016	CINDI BEASLEY	162	173550034	DRAKE STEPHEN JEPPSEN & WF VALERIE AMANDA
145	173550017	TYLER L PETERSON & KRISHA READ	163	173550035	JASMINE L JOHNSON
146	173550018	KAITLIN MUND	164	173550036	SHANNA C CUMMINS
		C.A.		SEE 173560021	

SEE PAGE 356

FOR COMPLETE ENG DATA SEE ORIGINAL DEDICATION PLAT IN BOOK 69, PAGE 47 OF RECORDS.