


PART OF THE SE.1/4, OF SECTION 31 AND PART OF THE SW.1/4, OF SECTION 32, T.7N., R.1W., S.L.B. & M.
GOLFCREST VILLAGE TOWNHOMES SUBDIVISION PHASE 2

IN HARRISVILLE CITY

TAXING UNIT: 12

SCALE 1" = 50'

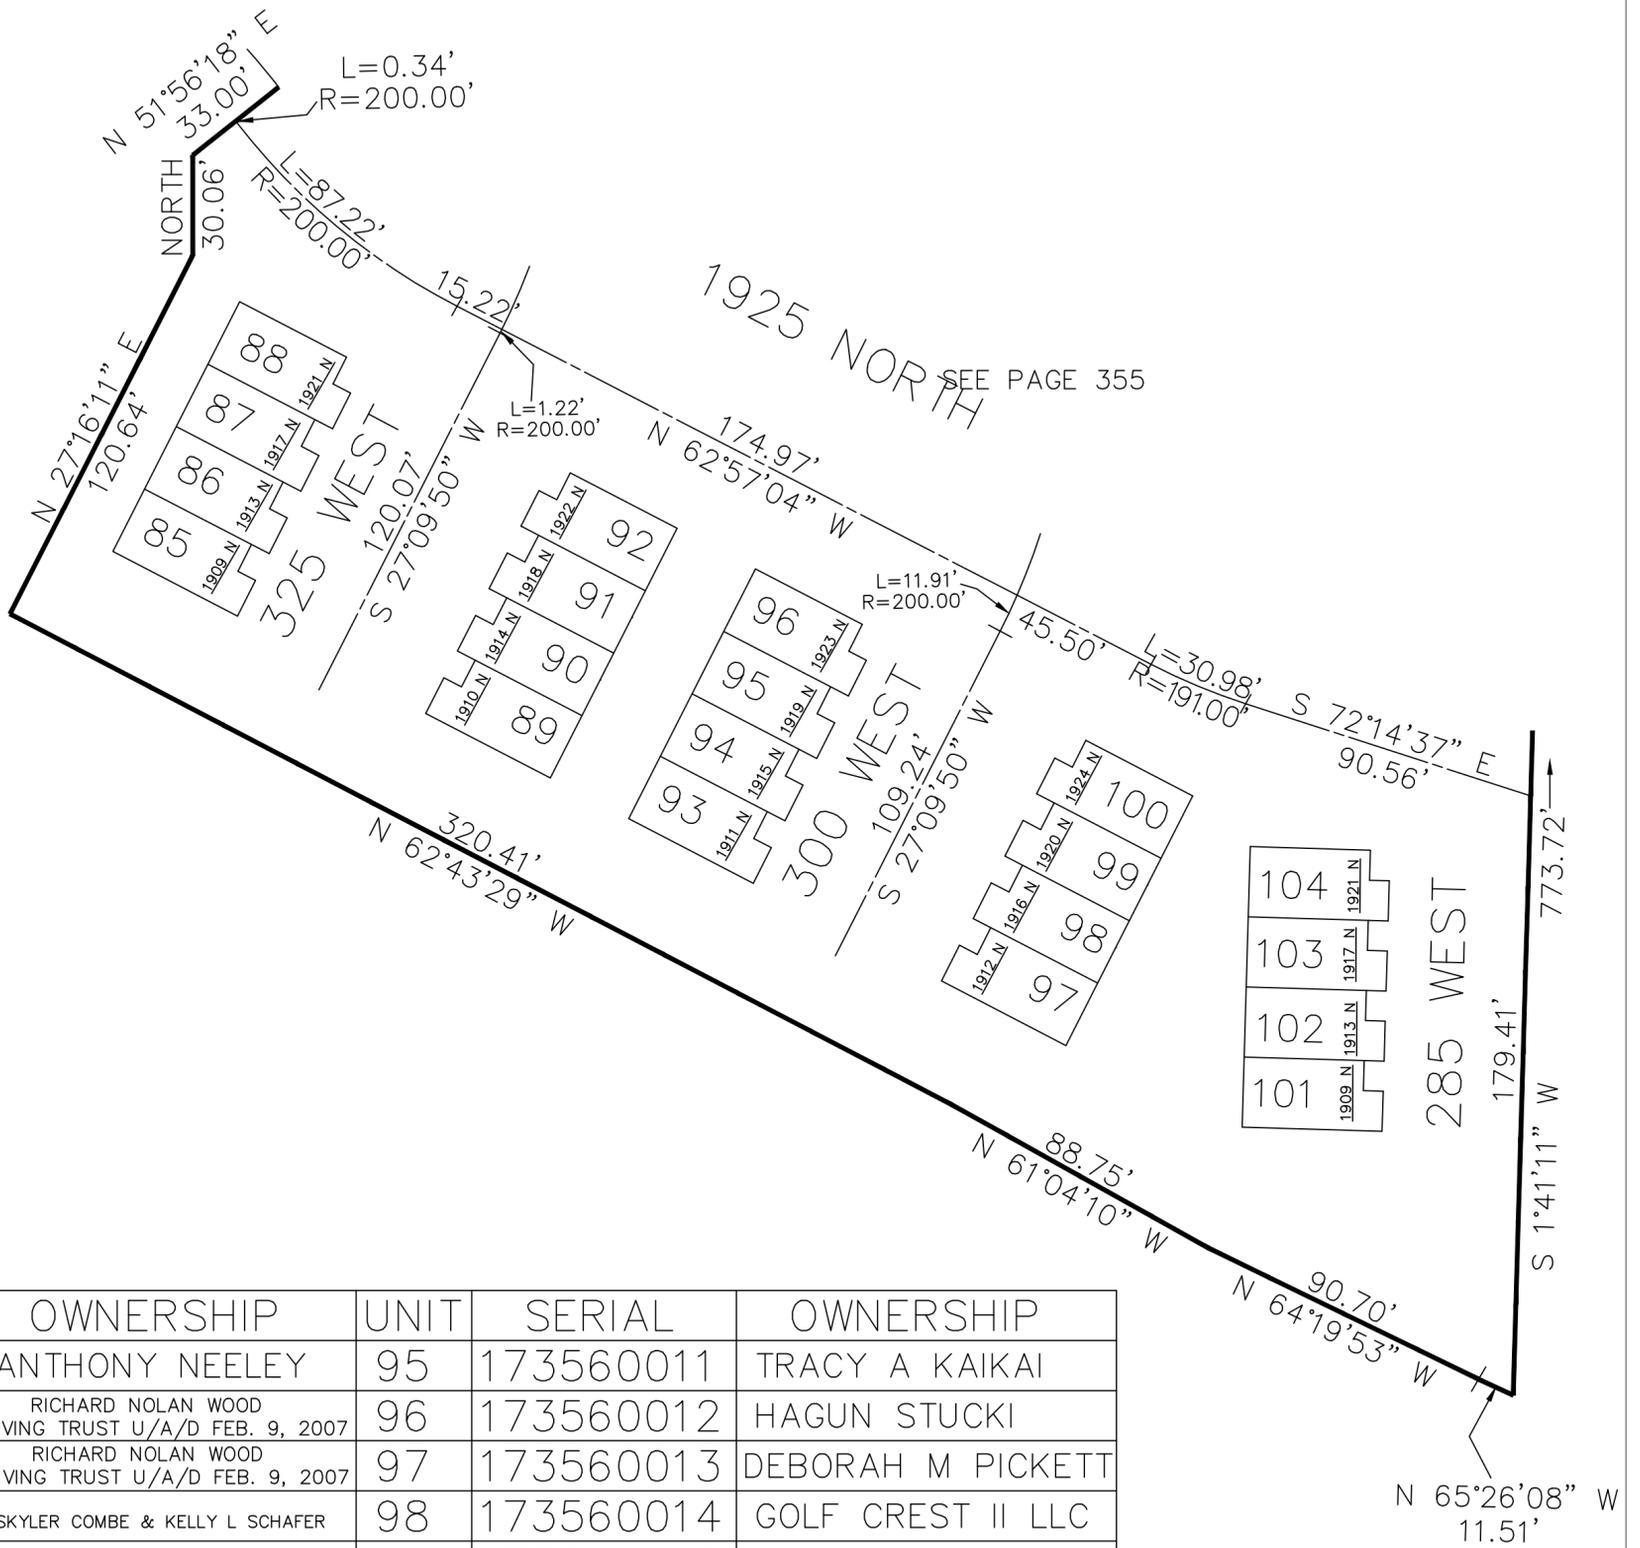

UNIT	SERIAL	OWNERSHIP	UNIT	SERIAL	OWNERSHIP
85	173560001	ANTHONY NEELEY	95	173560011	TRACY A KAIKAI
86	173560002	RICHARD NOLAN WOOD LIVING TRUST U/A/D FEB. 9, 2007	96	173560012	HAGUN STUCKI
87	173560003	RICHARD NOLAN WOOD LIVING TRUST U/A/D FEB. 9, 2007	97	173560013	DEBORAH M PICKETT
88	173560004	SKYLER COMBE & KELLY L SCHAFER	98	173560014	GOLF CREST II LLC
89	173560005	MARY S CLARK	99	173560015	GOLF CREST II LLC
90	173560006	CUZCO GROUP LLC	100	173560016	JAN FISHBURN
91	173560007	CUZCO GROUP LLC	101	173560017	KRISTY L GIBSON
92	173560008	CHRISTOPHER ALAN BALDWIN	102	173560018	GOLF CREST II LLC
93	173560009	CHRISTOPHER PETERSEN	103	173560019	GOLF CREST II LLC
94	173560010	KEITH C BELNAP & WF SHAUNTILL H	104	173560020	GOLF CREST II LLC
		C.A.	173560021		GOLFCREST VILLAGE TOWNHOMES PH 2 HOMEOWNERS ASSOC.

FOR COMPLETE ENG DATA SEE ORIGINAL DEDICATION PLAT IN BOOK 69, PAGE 47 OF RECORDS.