


PART OF THE SE.1/4, OF SECTION 31 AND PART OF THE SW.1/4, OF SECTION 32, T.7N., R.1W., S.L.B. & M.

GOLFCREST VILLAGE TOWNHOMES SUBDIVISION PHASE 2

IN HARRISVILLE CITY

TAXING UNIT: 12

SCALE 1" = 50'

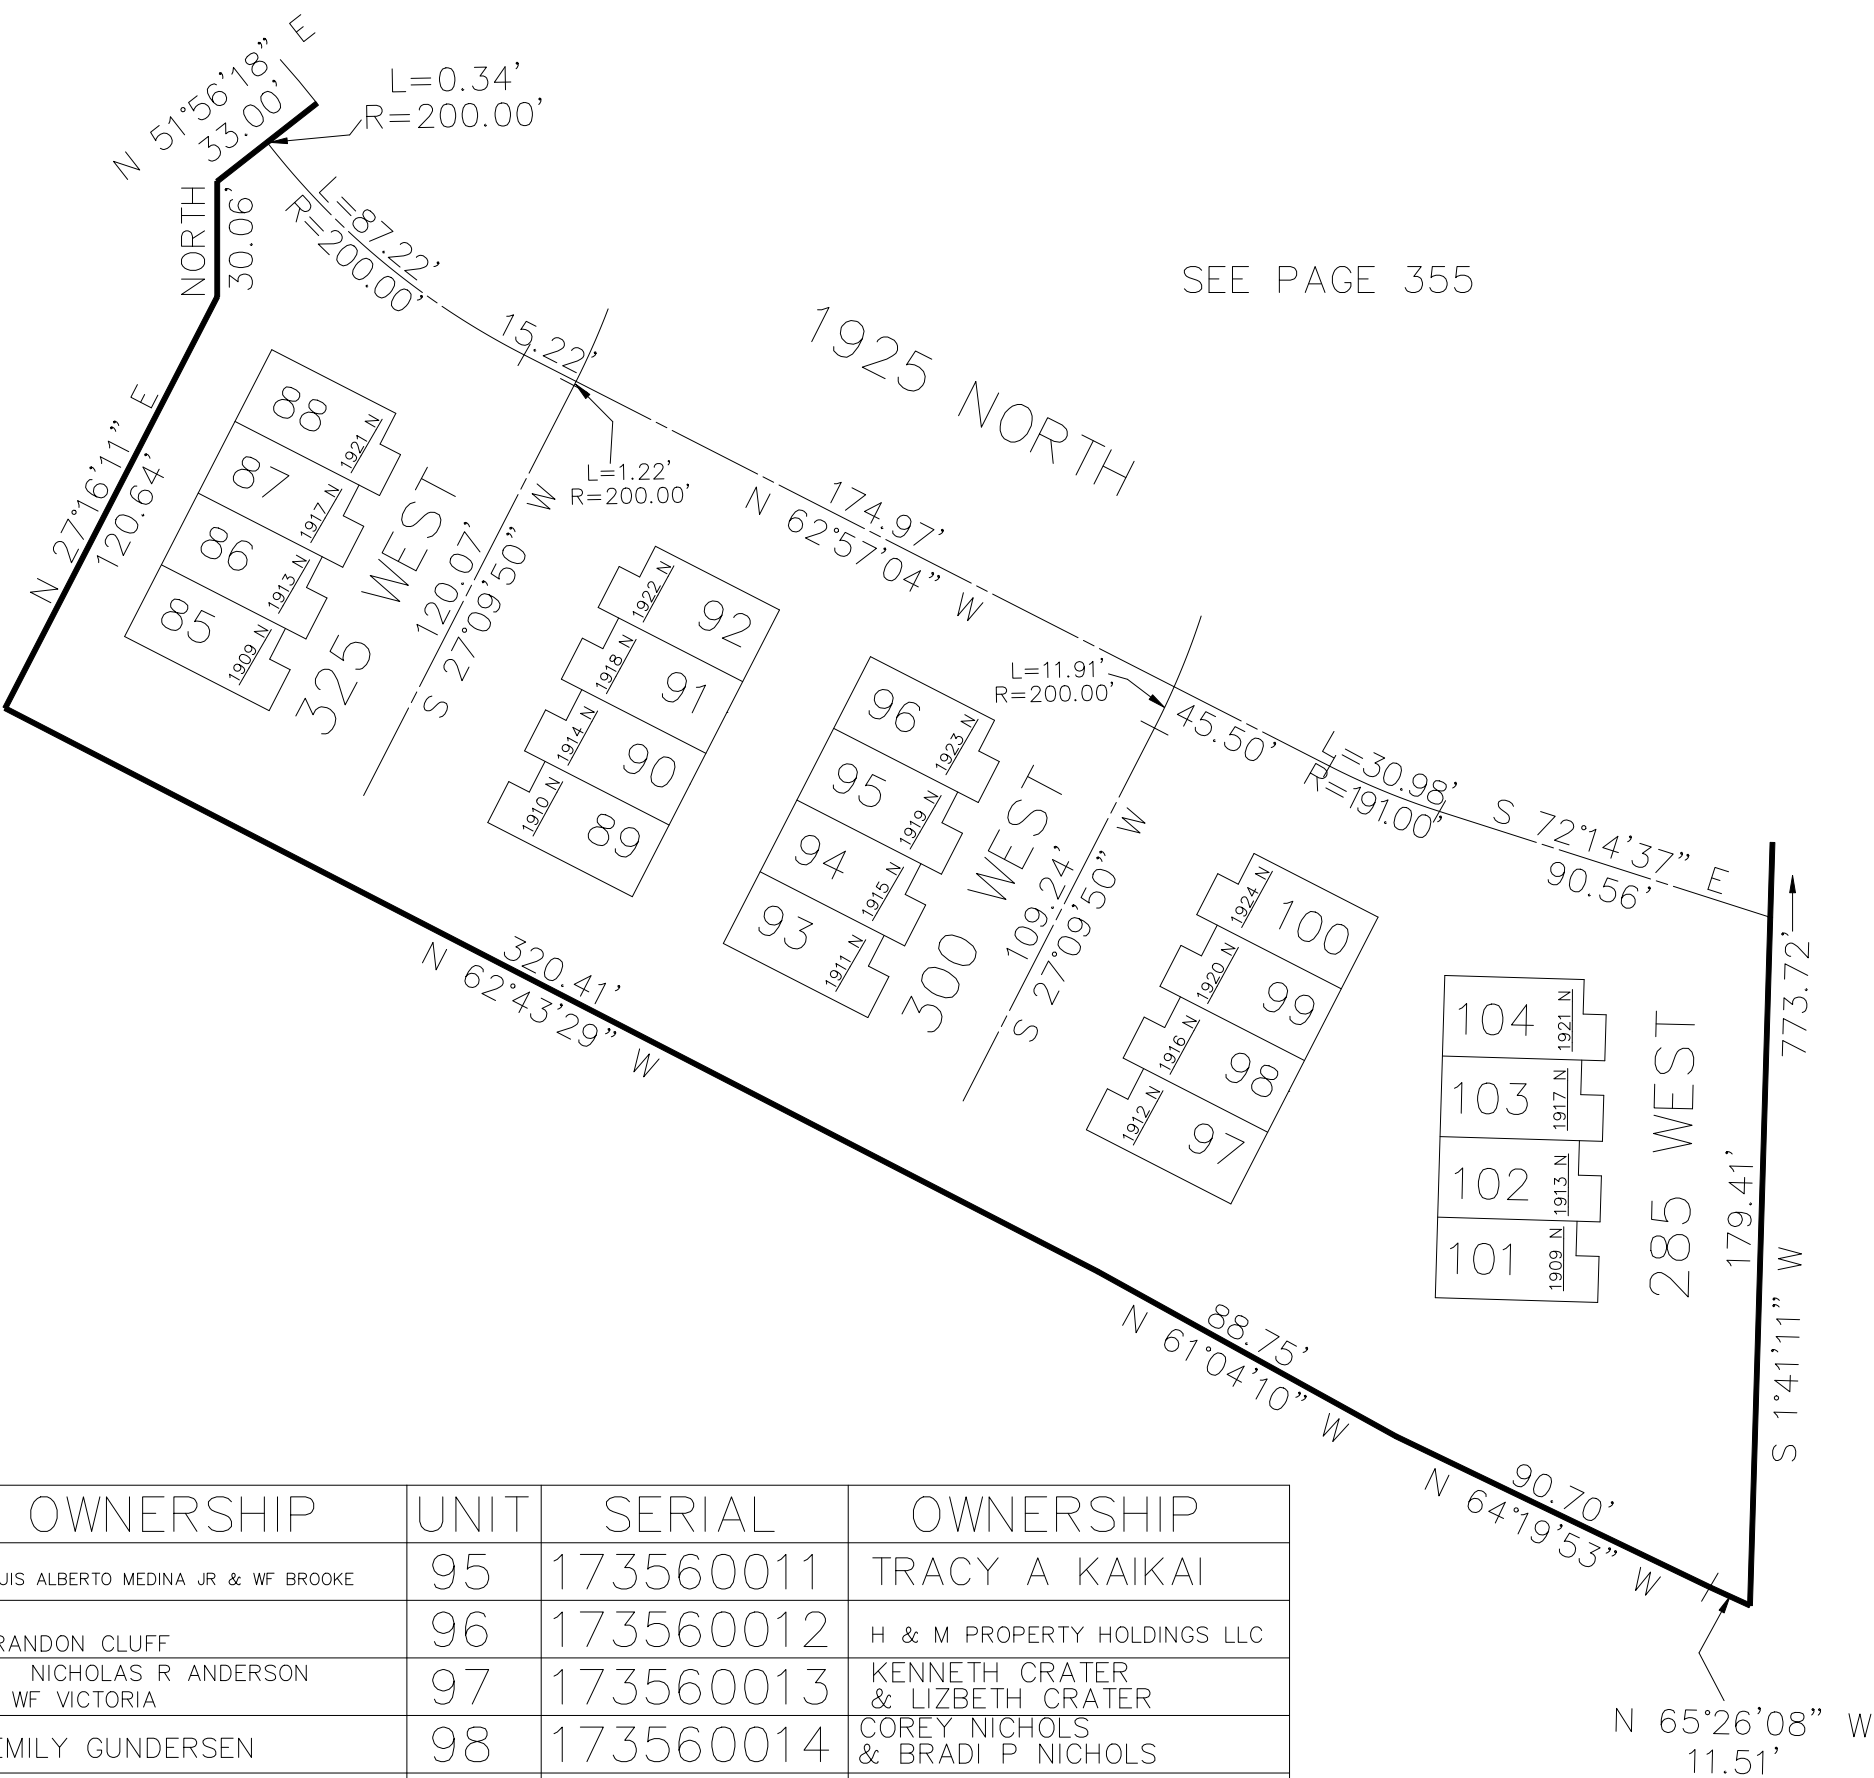

UNIT	SERIAL	OWNERSHIP	UNIT	SERIAL	OWNERSHIP
85	173560001	LUIS ALBERTO MEDINA JR & WF BROOKE	95	173560011	TRACY A KAIKAI
86	173560002	BRANDON CLUFF	96	173560012	H & M PROPERTY HOLDINGS LLC
87	173560003	NICHOLAS R ANDERSON & WF VICTORIA	97	173560013	KENNETH CRATER & LIZBETH CRATER
88	173560004	EMILY GUNDERSEN	98	173560014	COREY NICHOLS & BRADI P NICHOLS
89	173560005	MADISON BECKEY & HUSB WYATT	99	173560015	COLTON HARRIS
90	173560006	CUZCO GROUP, LLC	100	173560016	RAFAEL MEZA
91	173560007	CUZCO GROUP, LLC	101	173560017	ANN JARAMILLO
92	173560008	BRIANNA GEORGE & TREY MONTGOMERY CORNELL	102	173560018	BRYON M MELOT & WF BRECCA NICOLE
93	173560009	JENIFER PETERSEN	103	173560019	CITIAL MORALES
94	173560010	MITCHEL WALKER RYAN & WF MCKELLE ELLERTSON	104	173560020	WORSTER LLC
			C.A.	173560021	GOLFCREST VILLAGE TOWNHOMES PH 2 HOMEOWNERS ASSOC.