

PART OF THE NE.1/4, OF SECTION 28, T.7N., R.1W., S.L.B. & M.

361

### PARADISE VIEW SUBDIVISION


IN NORTH OGDEN CITY

TAXING UNIT: 10

SCALE 1" = 40'

## 3000 NORTH ST

S 88°54'12" E SEE PAGE 10 201.07'

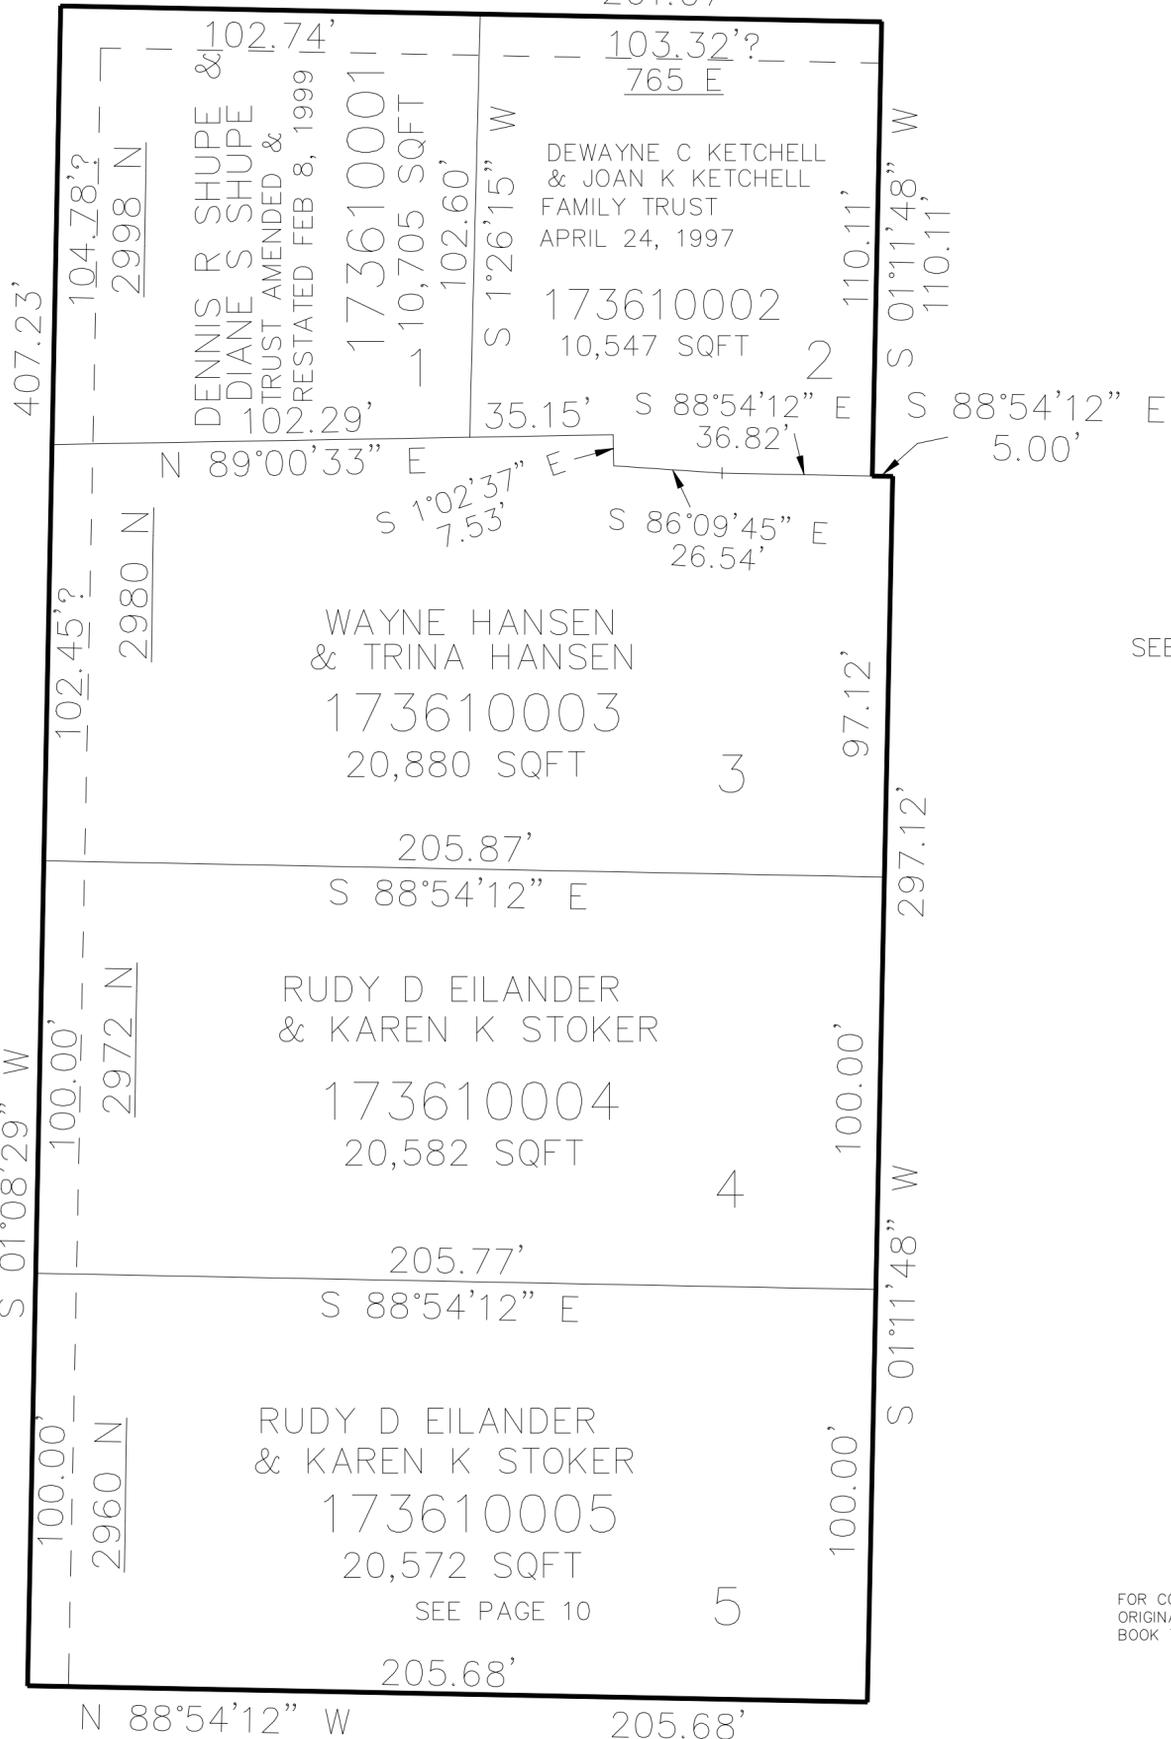

750 EAST STREET  
SEE PAGE 10

SEE PAGE 10

10' UTILITY & DRAINAGE EASEMENTS EACH SIDE OF PROPERTY LINES AS INDICATED BY DASHED LINES EXCEPT AS OTHERWISE SHOWN.

FOR COMPLETE ENG DATA SEE ORIGINAL DEDICATION PLAT IN BOOK 70, PAGE 97 OF RECORDS.