

PART OF THE NE.1/4, OF SECTION 28, T.7N., R.1W., S.L.B. & M.

361

PARADISE VIEW SUBDIVISION

IN NORTH OGDEN CITY


TAXING UNIT: 10

SCALE 1" = 40'

SEE PAGE 10

3000 NORTH ST

S 88°54'12" E 201.07'

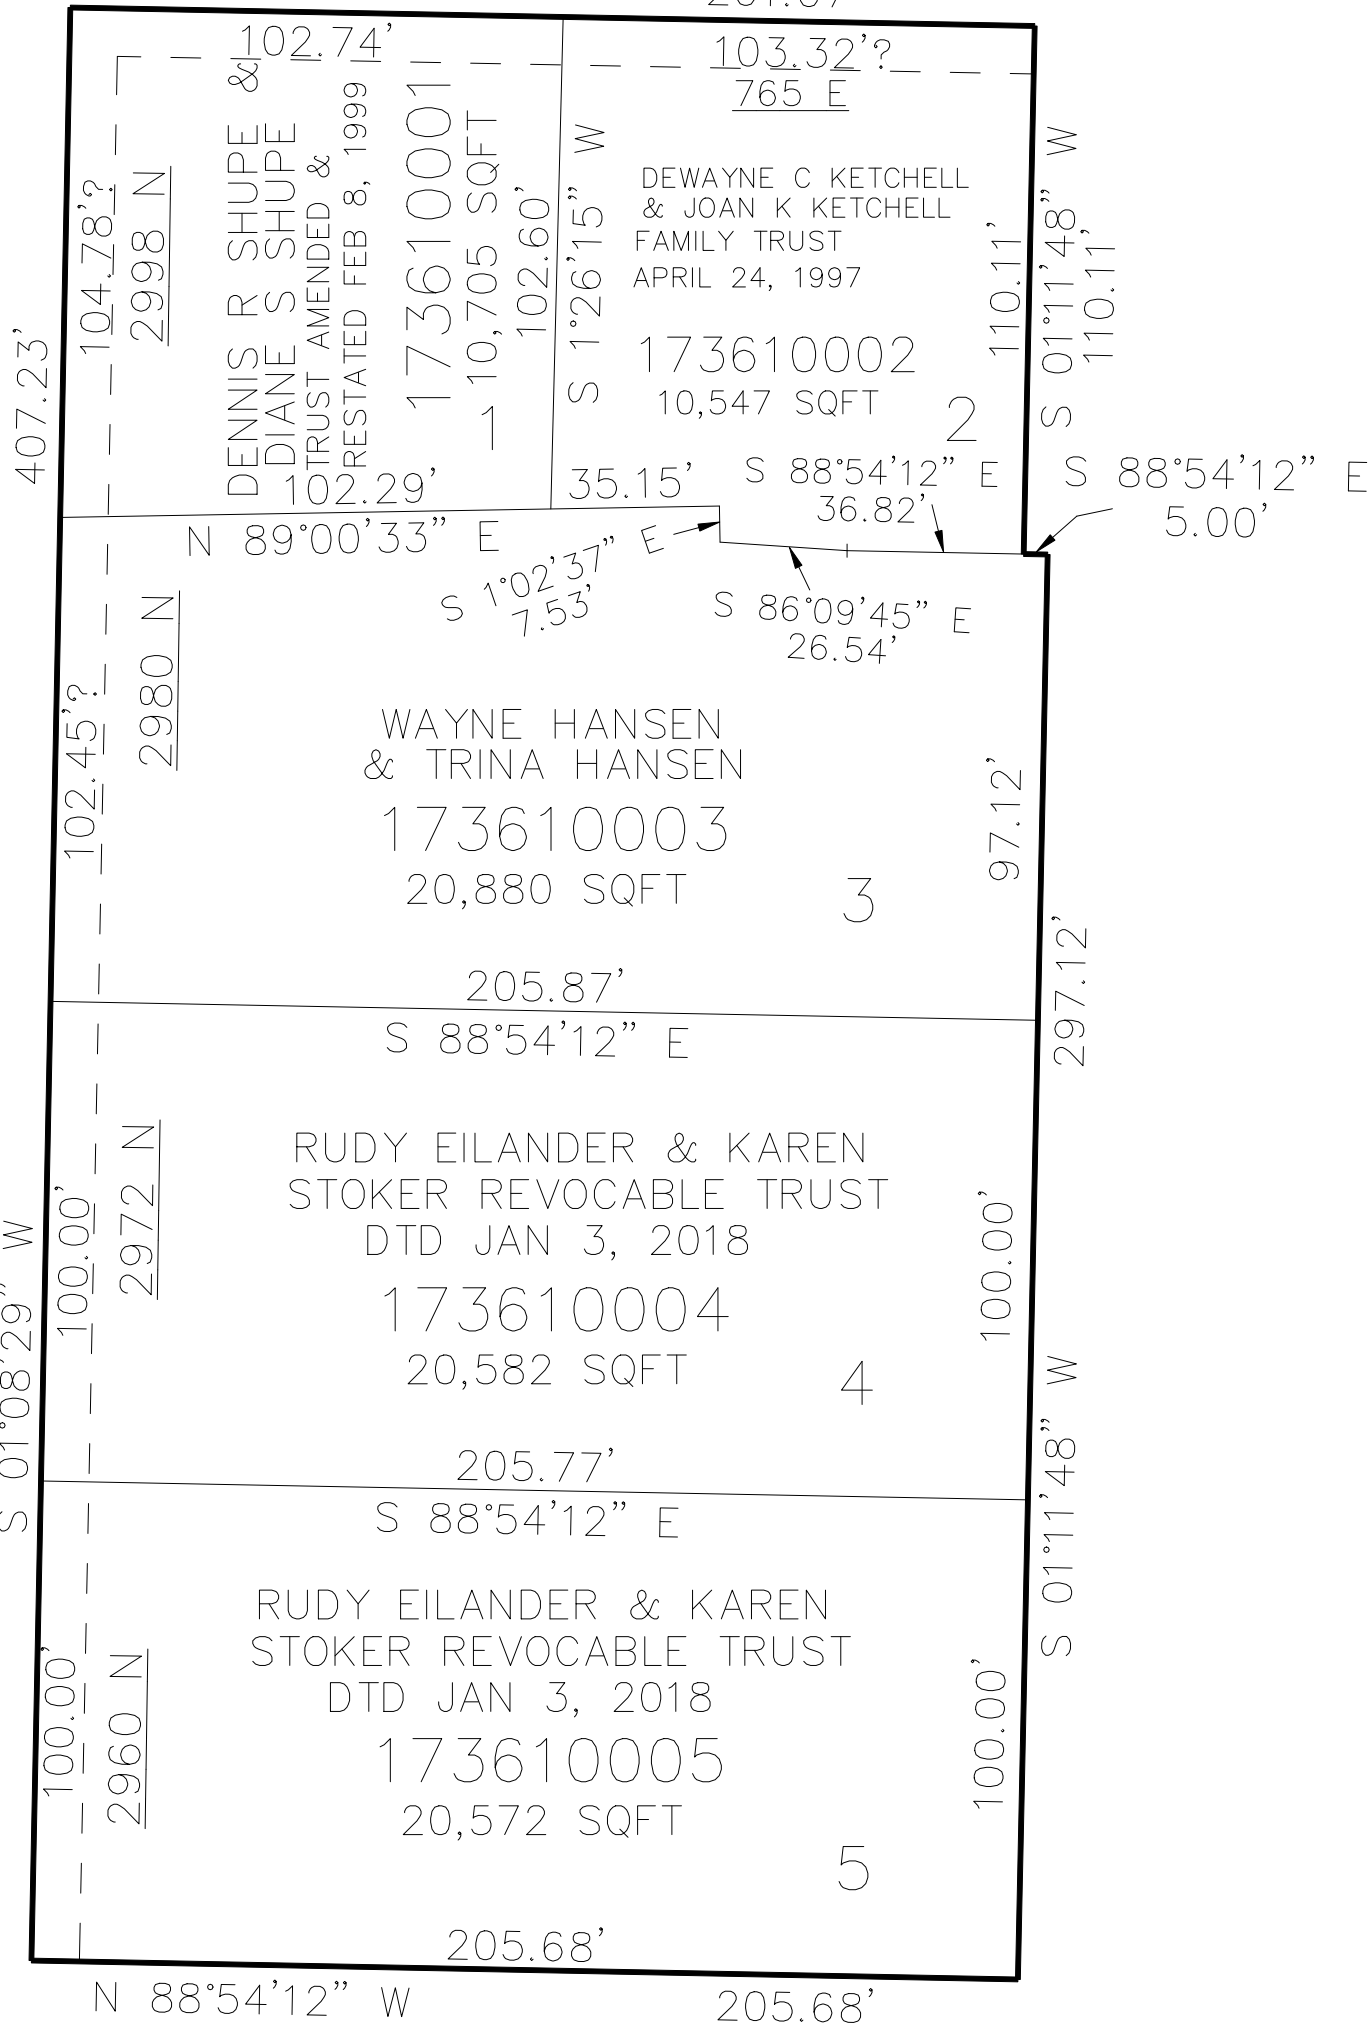

SEE PAGE 10

SEE PAGE 10

SEE PAGE 10

10' UTILITY & DRAINAGE EASEMENTS EACH SIDE OF PROPERTY LINES AS INDICATED BY DASHED LINES EXCEPT AS OTHERWISE SHOWN.

FOR COMPLETE ENG DATA SEE ORIGINAL DEDICATION PLAT IN BOOK 70, PAGE 97 OF RECORDS.