

PART OF THE NE.1/4, OF SECTION 28, T.7N., R.1W., S.L.B. & M.

PARADISE VIEW SUBDIVISION

IN NORTH OGDEN CITY


TAXING UNIT: 10

SCALE 1" = 40'

SEE PAGE 10

3000 NORTH ST

S 88°54'12" E 201.07'

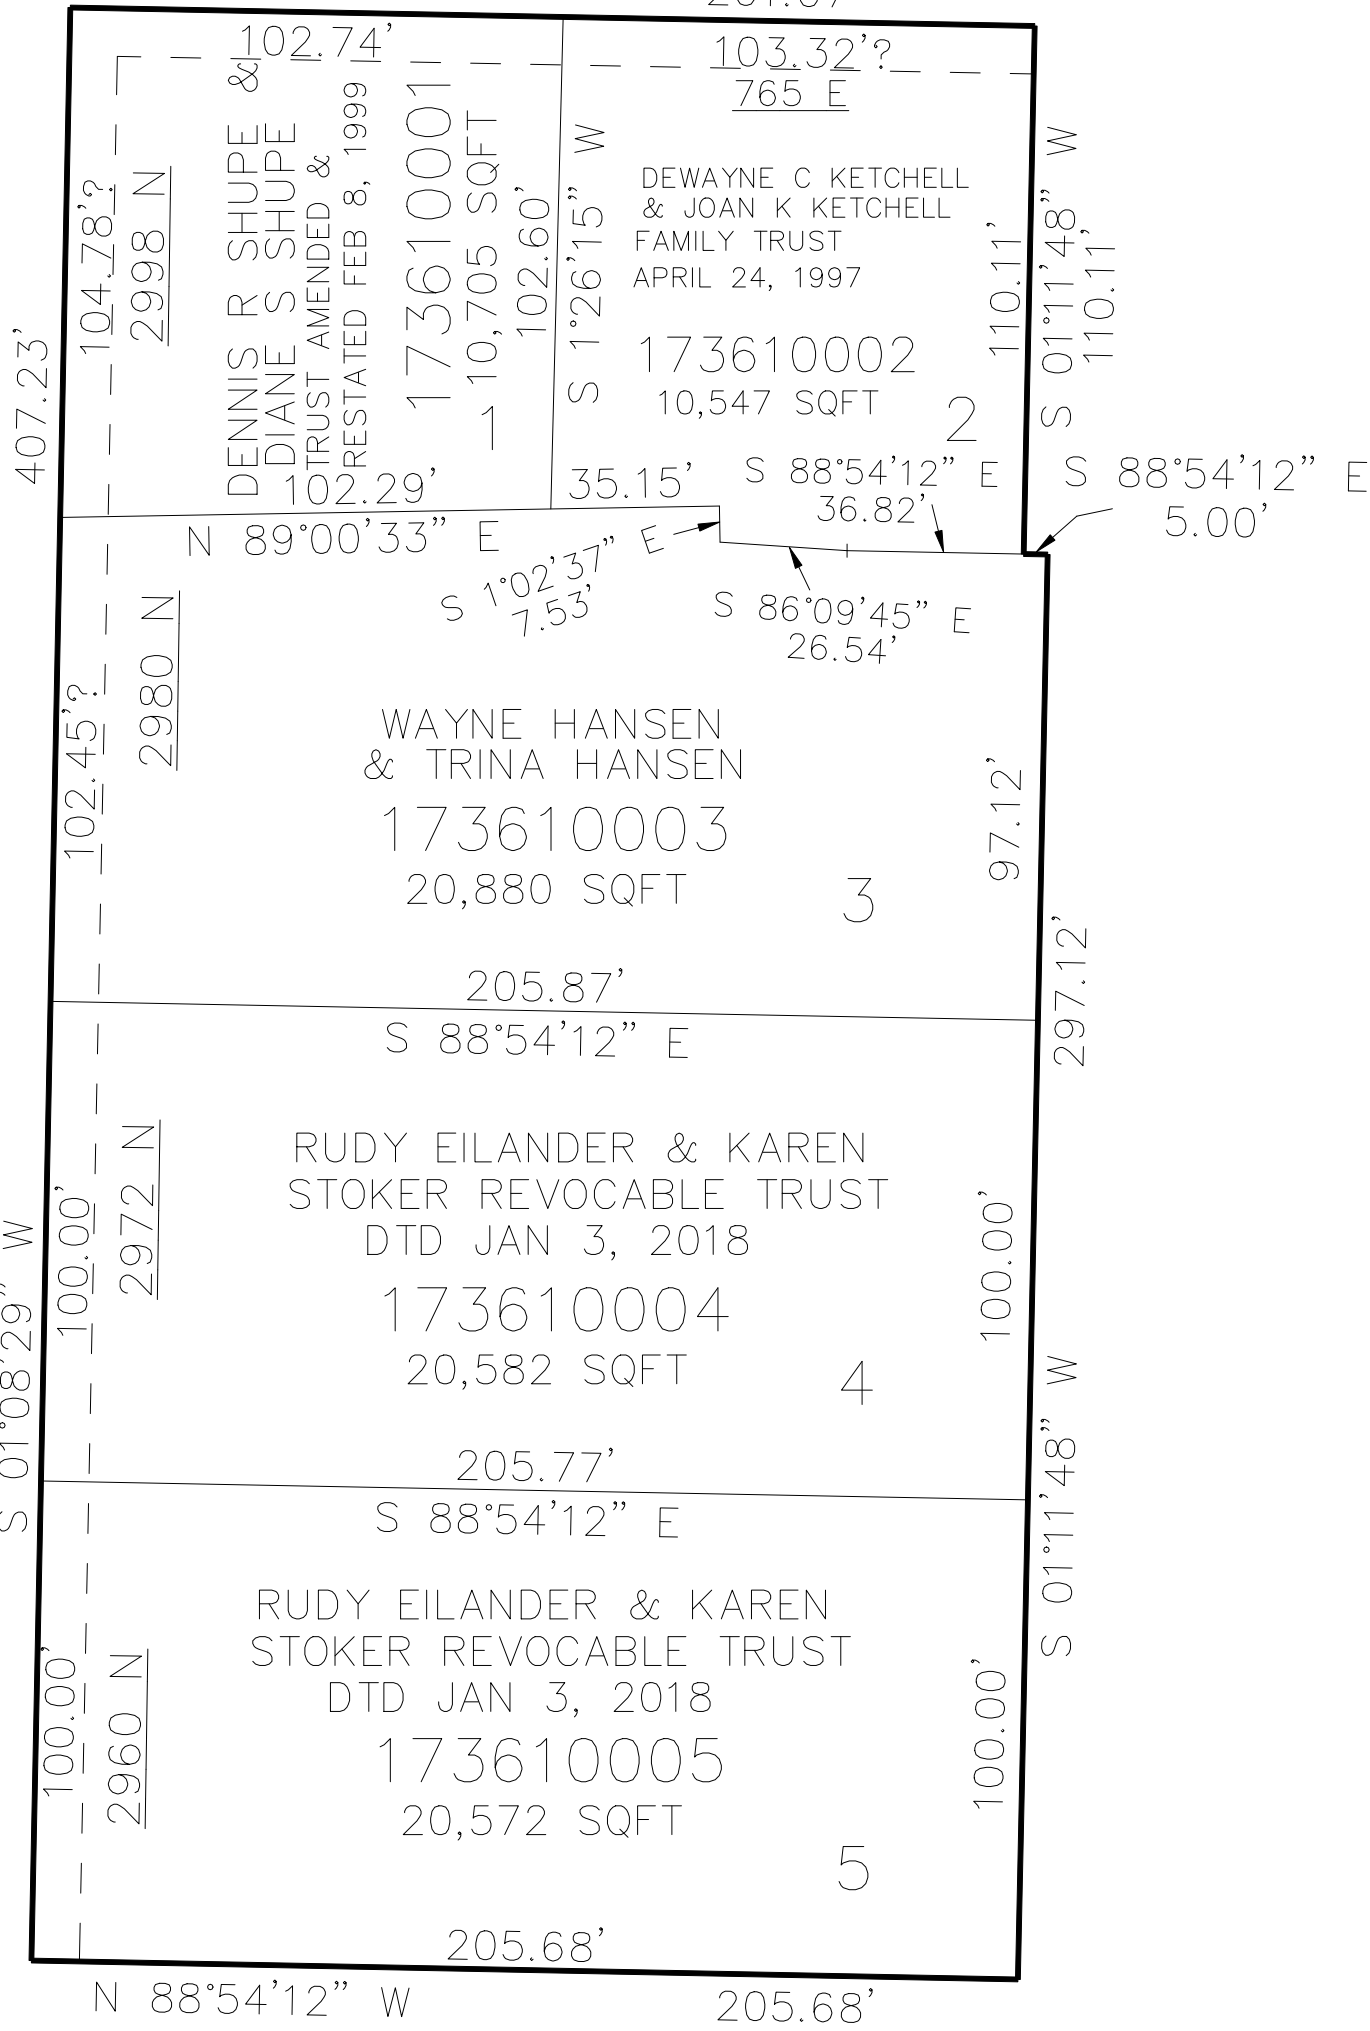

SEE PAGE 10

SEE PAGE 10

SEE PAGE 10

10' UTILITY & DRAINAGE EASEMENTS EACH
SIDE OF PROPERTY LINES AS INDICATED
BY DASHED LINES EXCEPT AS OTHERWISE
SHOWN.

FOR COMPLETE ENG DATA SEE
ORIGINAL DEDICATION PLAT IN
BOOK 70, PAGE 97 OF RECORDS.