

PART OF THE NW.1/4, OF SECTION 5, T.6N.,R.1W. & PART OF THE SW.1/4, OF SECTION 32, T.7N.,R.1W., S.L.B. & M. 366
ROYLANCE FARMS PRUD PHASE 2 3RD AMENDMENT

IN NORTH OGDEN CITY

TAXING UNIT: 10


SCALE 1" = 60'

SEE BK 11 PG 14

SEE BK 11 PG 14

SEE BK 11 PG 15

SEE PAGE 367

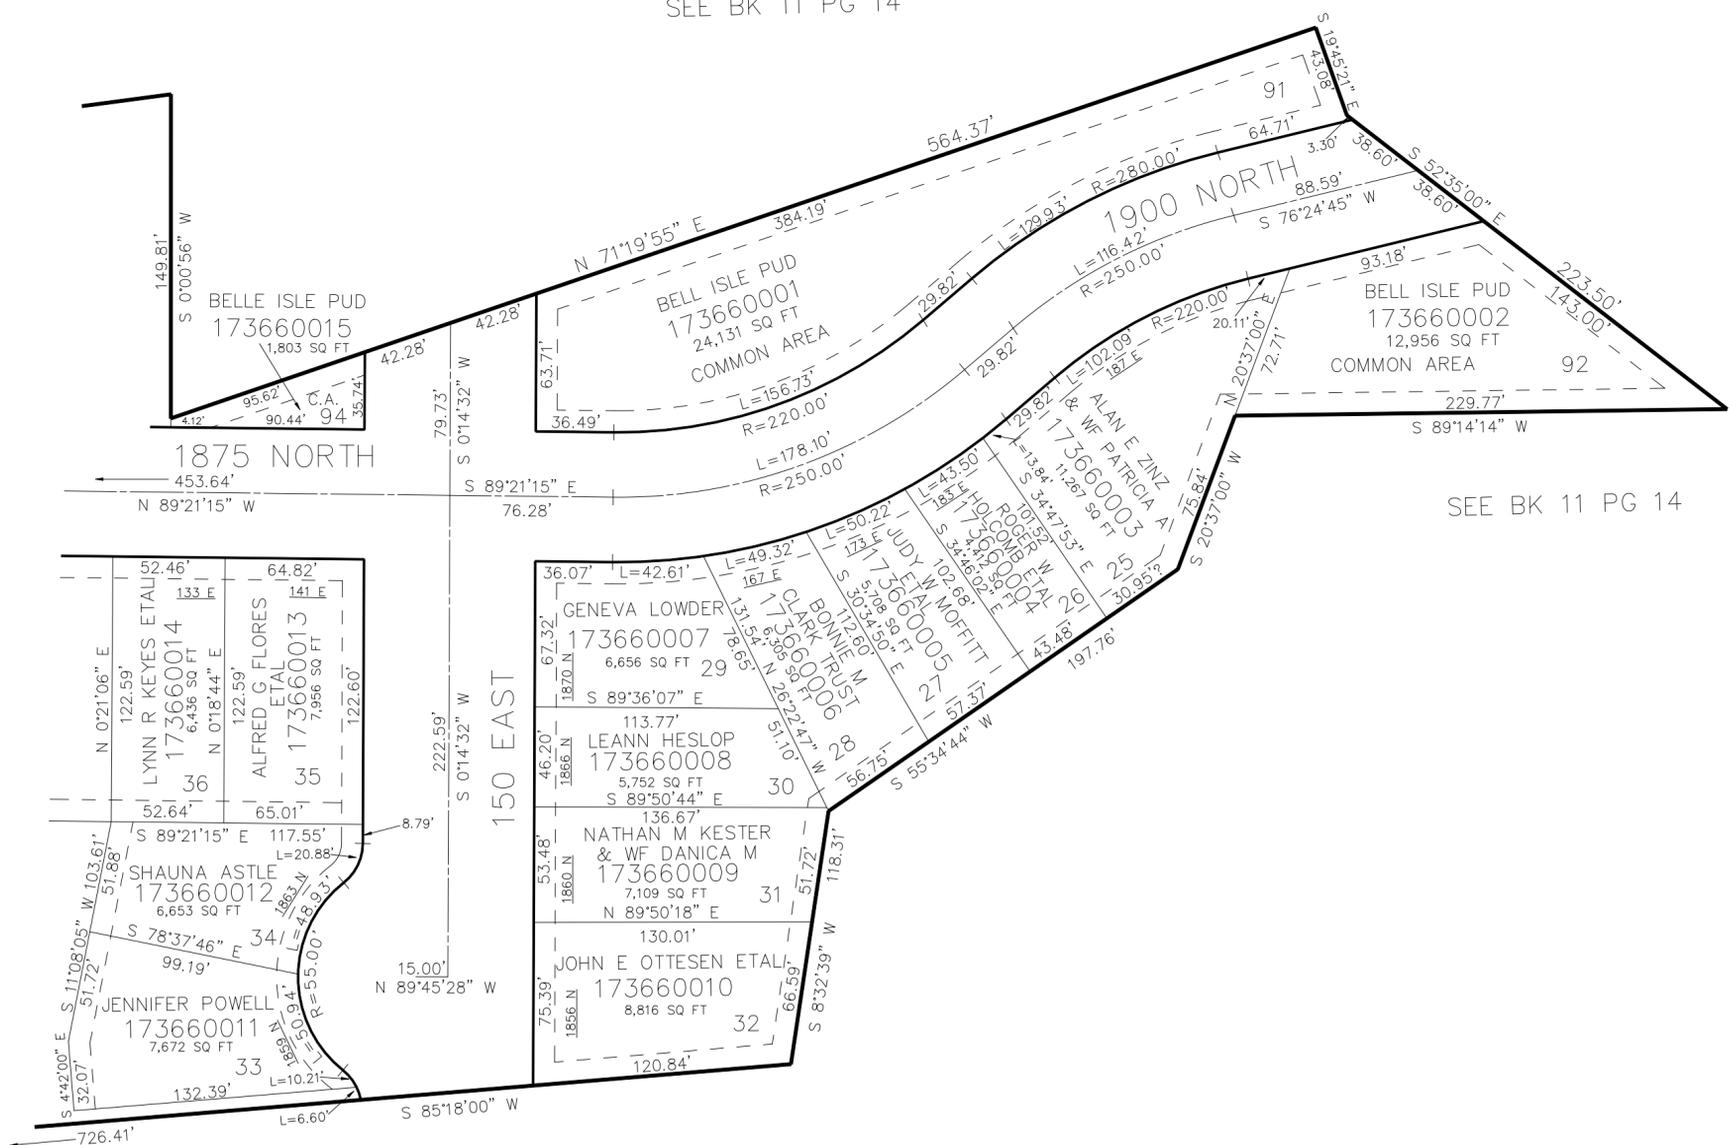

10' UTILITY & DRAINAGE EASEMENTS EACH SIDE OF PROPERTY LINES AS INDICATED BY DASHED LINES EXCEPT AS OTHERWISE SHOWN.

FOR COMPLETE ENG DATA SEE ORIGINAL DEDICATION PLAT IN BOOK 72, PAGE 63 TO 66 OF RECORDS.