

PART OF THE NW.1/4, OF SECTION 5, T.6N.,R.1W. & PART OF THE SW.1/4, OF SECTION 32, T.7N.,R.1W., S.L.B. & M. 367

ROYLANCE FARMS PRUD PHASE 2 3RD AMENDMENT


ALSO LOTS 63 AND 71, ROYLANCE FARMS PRUD PHASE 2, AMENDMENT NO. 2

TAXING UNIT: 10

IN NORTH OGDEN CITY

SCALE 1" = 60'

SEE PAGE 71

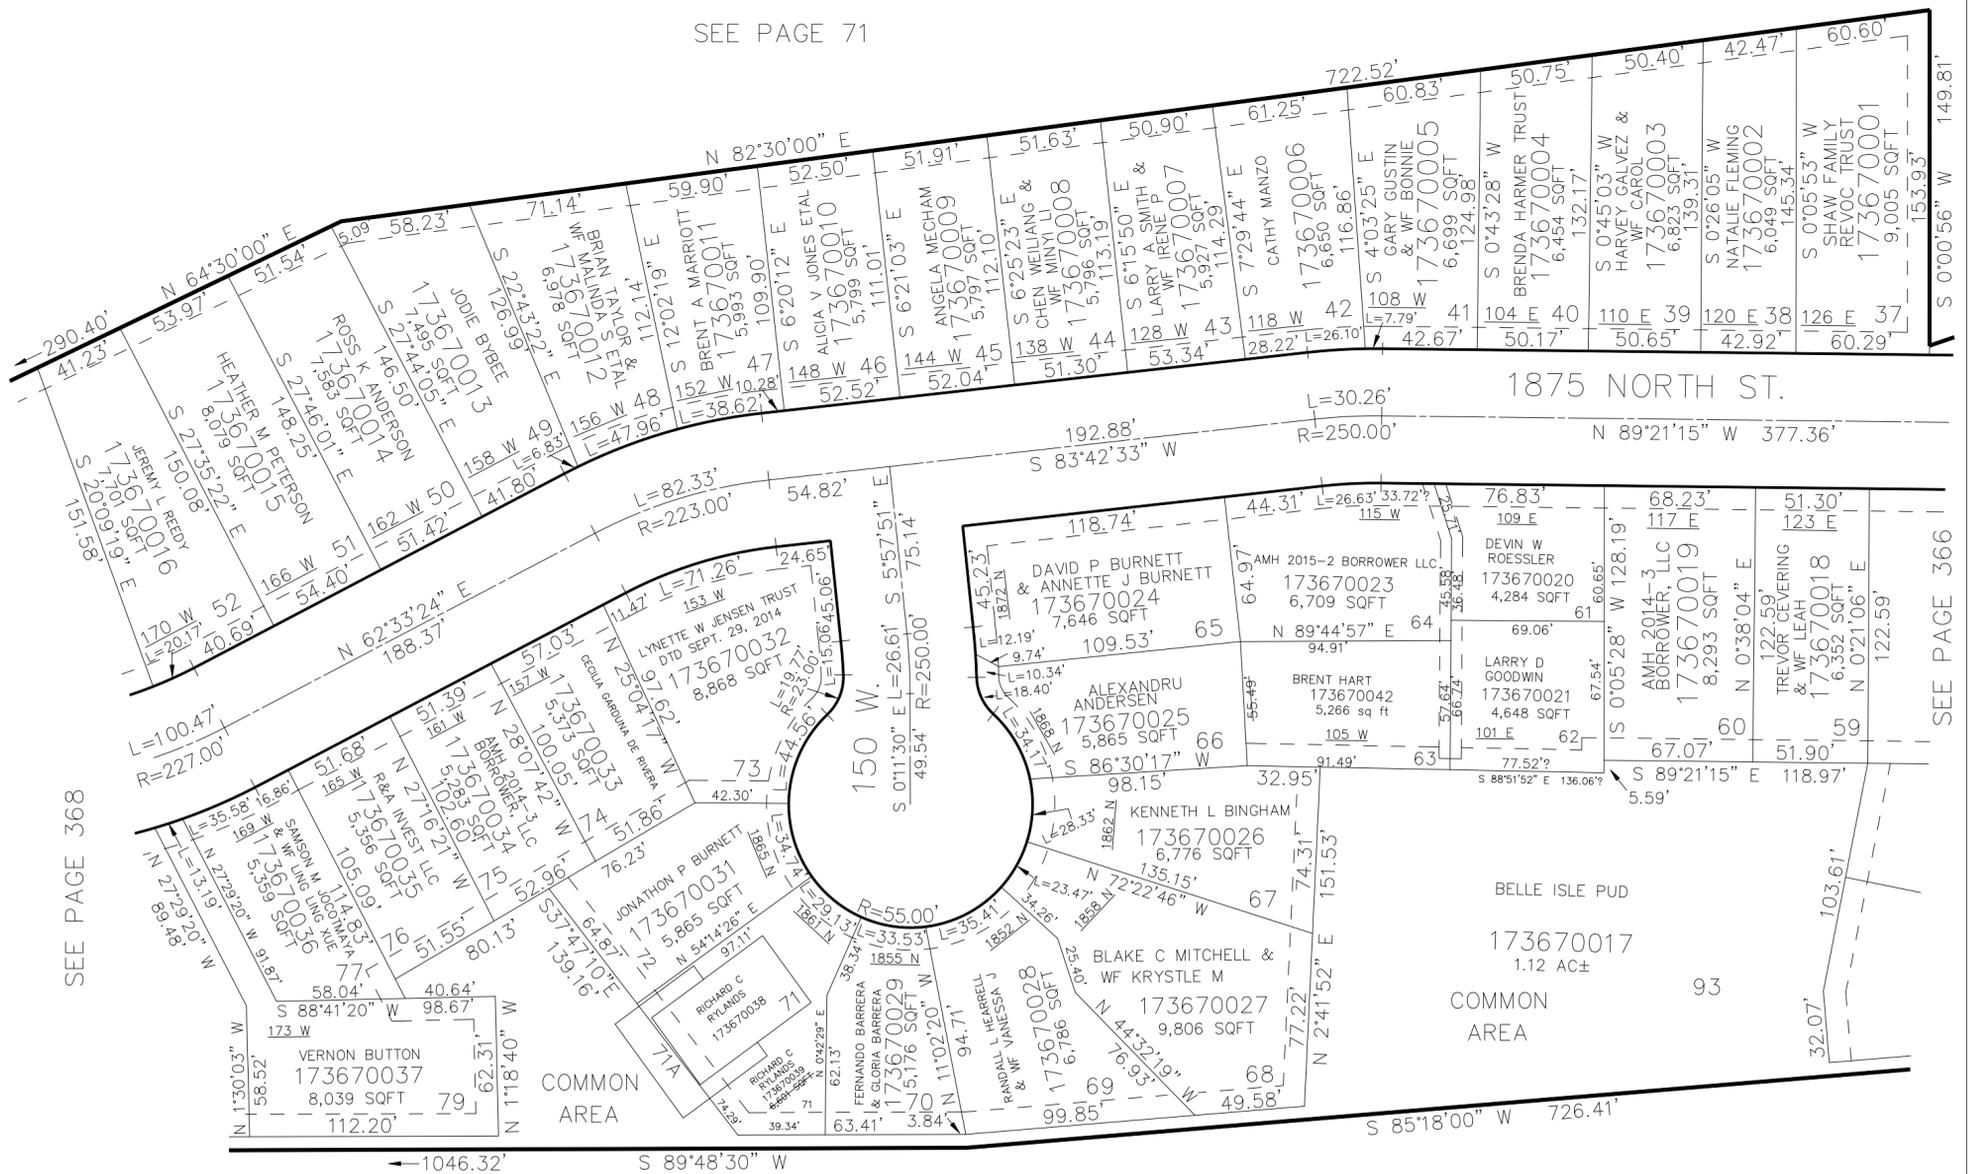

SEE PAGE 368

SEE PAGE 366

SEE BK. 11 P. 15

10' UTILITY & DRAINAGE EASEMENTS EACH SIDE OF PROPERTY LINES AS INDICATED BY DASHED LINES EXCEPT AS OTHERWISE SHOWN.

FOR COMPLETE ENG DATA SEE ORIGINAL DEDICATION PLAT IN BOOK 72, PAGE 63 TO 66 OF RECORDS.