

PART OF THE NW.1/4, OF SECTION 5, T.6N.,R.1W. & PART OF THE SW.1/4, OF SECTION 32, T.7N.,R.1W., S.L.B. & M. 367

ROYLANCE FARMS PRUD PHASE 2 3RD AMENDMENT


ALSO LOTS 63 AND 71, ROYLANCE FARMS PRUD PHASE 2, AMENDMENT NO. 2

TAXING UNIT: 10

IN NORTH OGDEN CITY

SCALE 1" = 60'

SEE PAGE 71

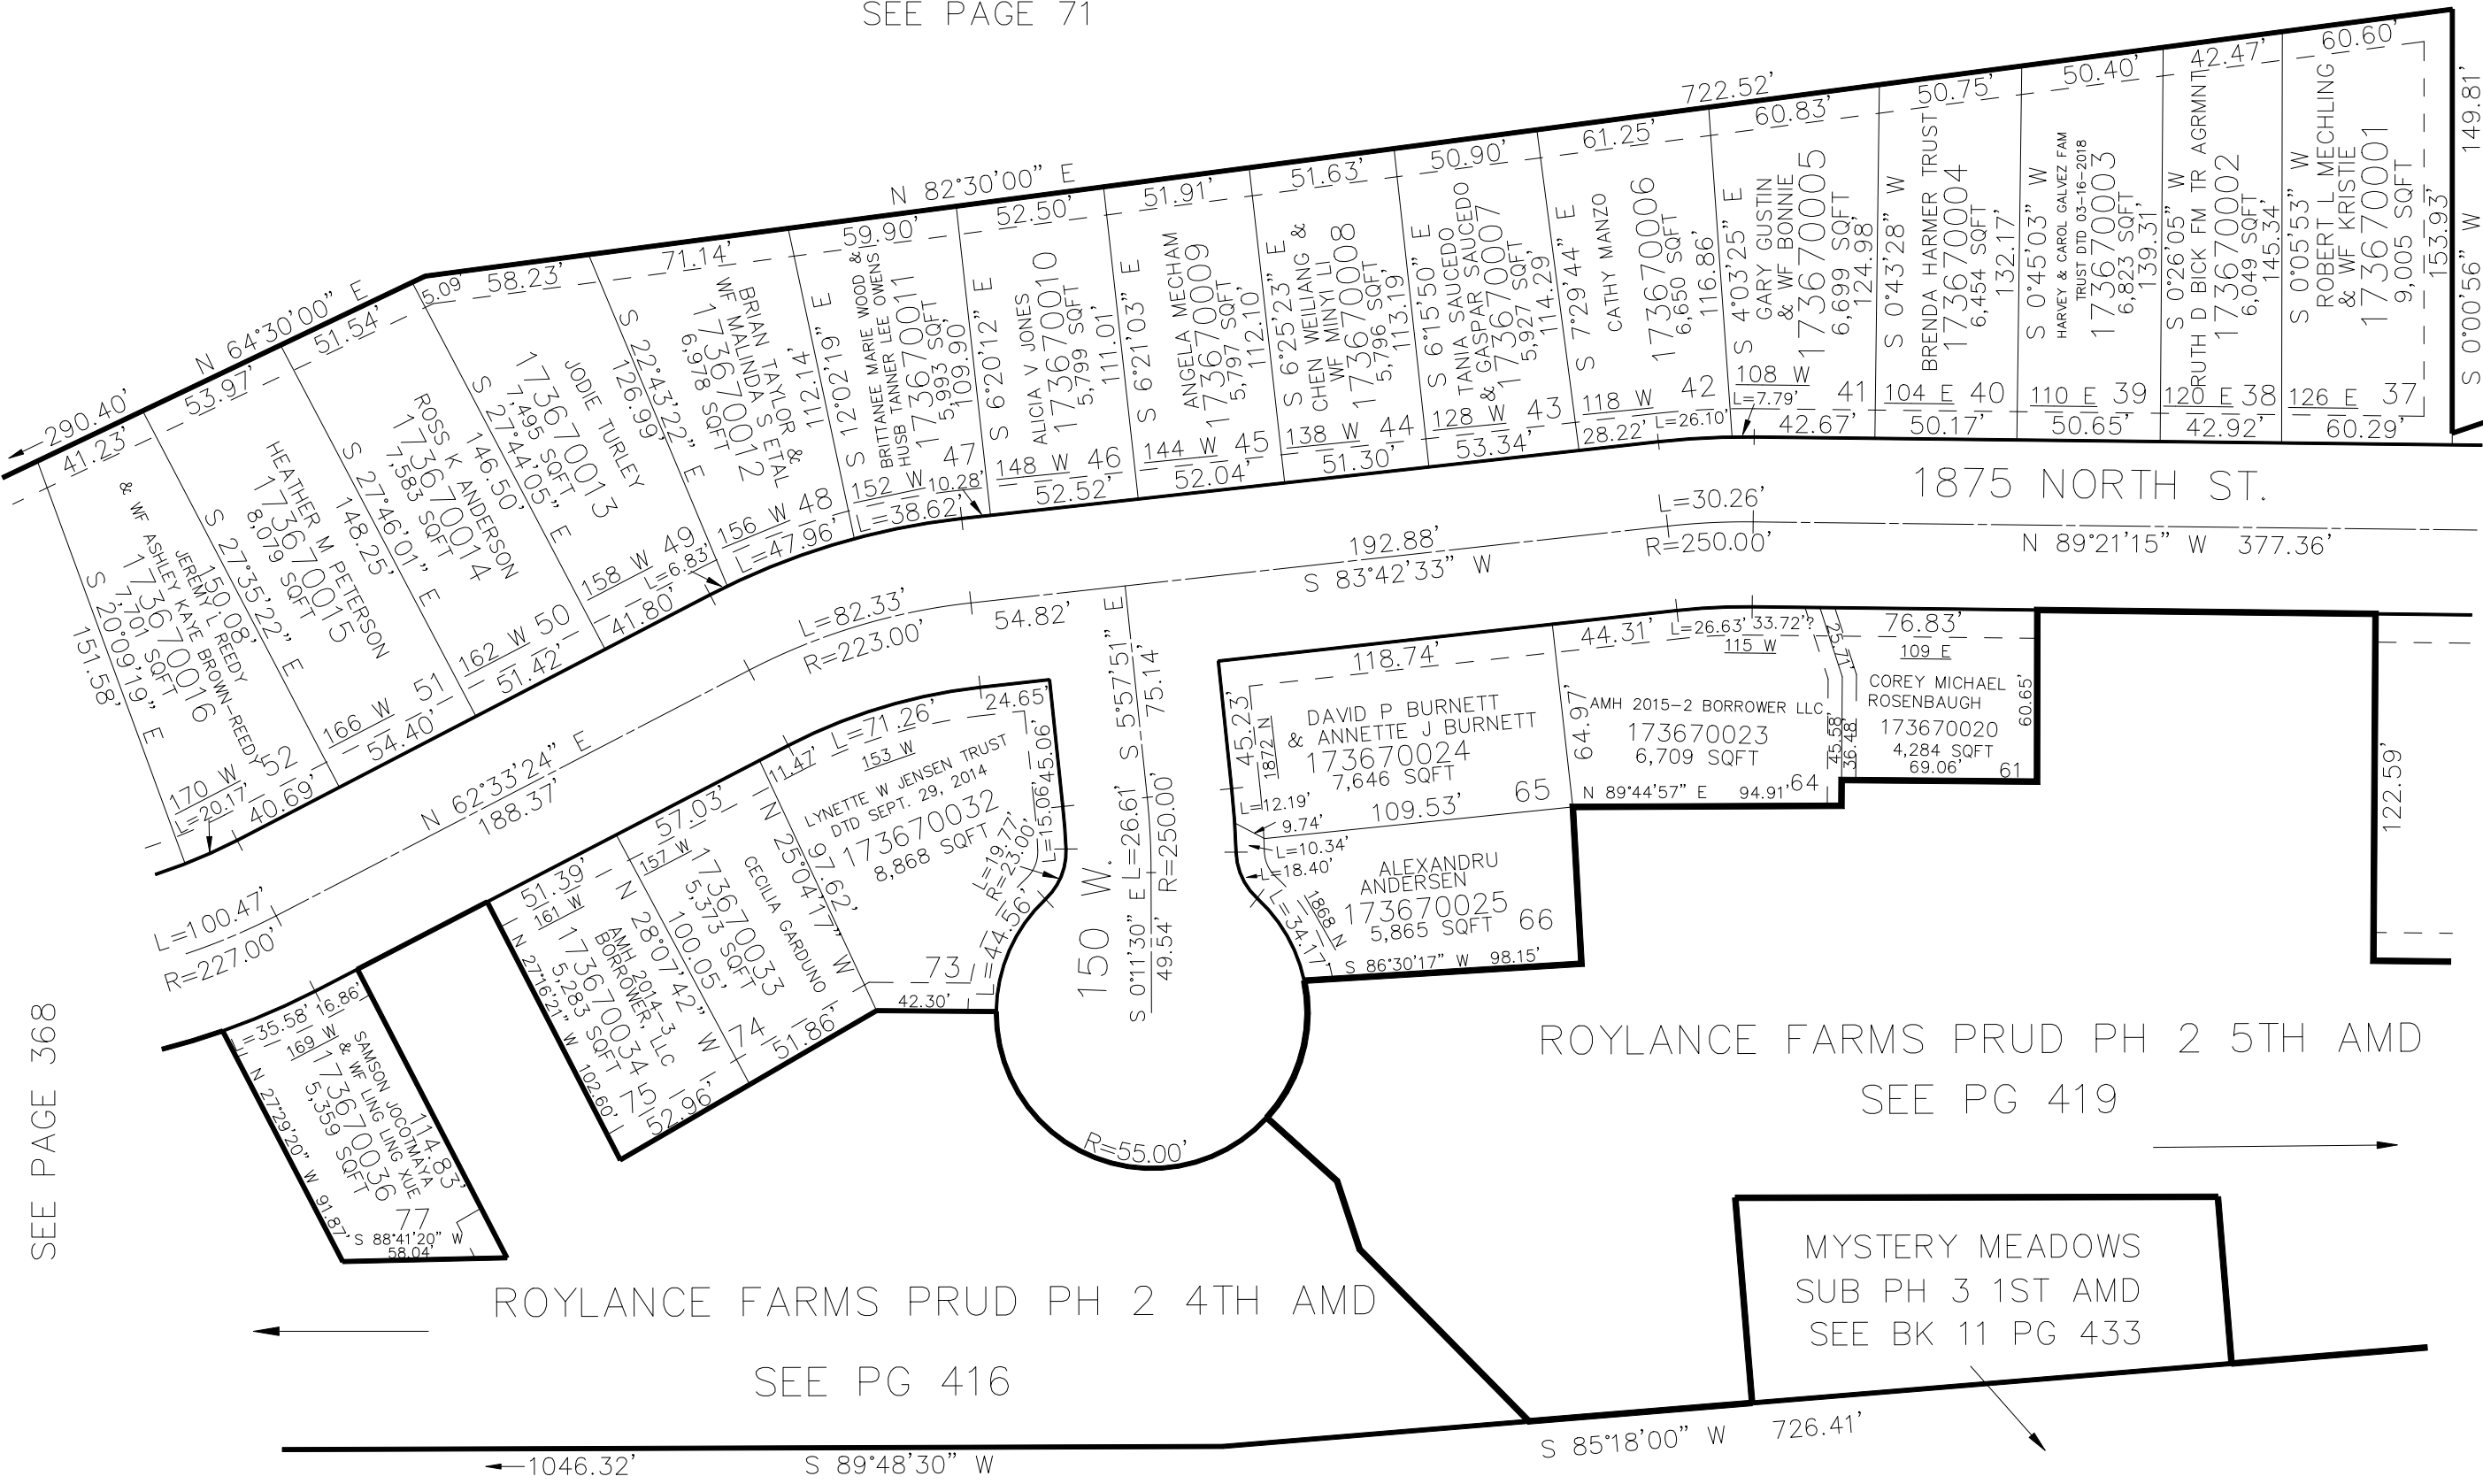

*ADDRESS AFFIDAVIT E#2979044

SEE BK. 11 P. 15

10' UTILITY & DRAINAGE EASEMENTS EACH
SIDE OF PROPERTY LINES AS INDICATED
BY DASHED LINES EXCEPT AS OTHERWISE
SHOWN.

FOR COMPLETE ENG DATA SEE
ORIGINAL DEDICATION PLAT IN
BOOK 72, PAGE 63 TO 66 OF RECORDS.

FOR TAX PURPOSES ONLY