

PART OF THE NW.1/4, OF SECTION 5, T.6N.,R.1W. & PART OF THE SW.1/4, OF SECTION 32, T.7N.,R.1W., S.L.B. & M. 367

ROYLANCE FARMS PRUD PHASE 2 3RD AMENDMENT


ALSO LOTS 63 AND 71, ROYLANCE FARMS PRUD PHASE 2, AMENDMENT NO. 2

TAXING UNIT: 10

IN NORTH OGDEN CITY

SCALE 1" = 60'

SEE PAGE 71

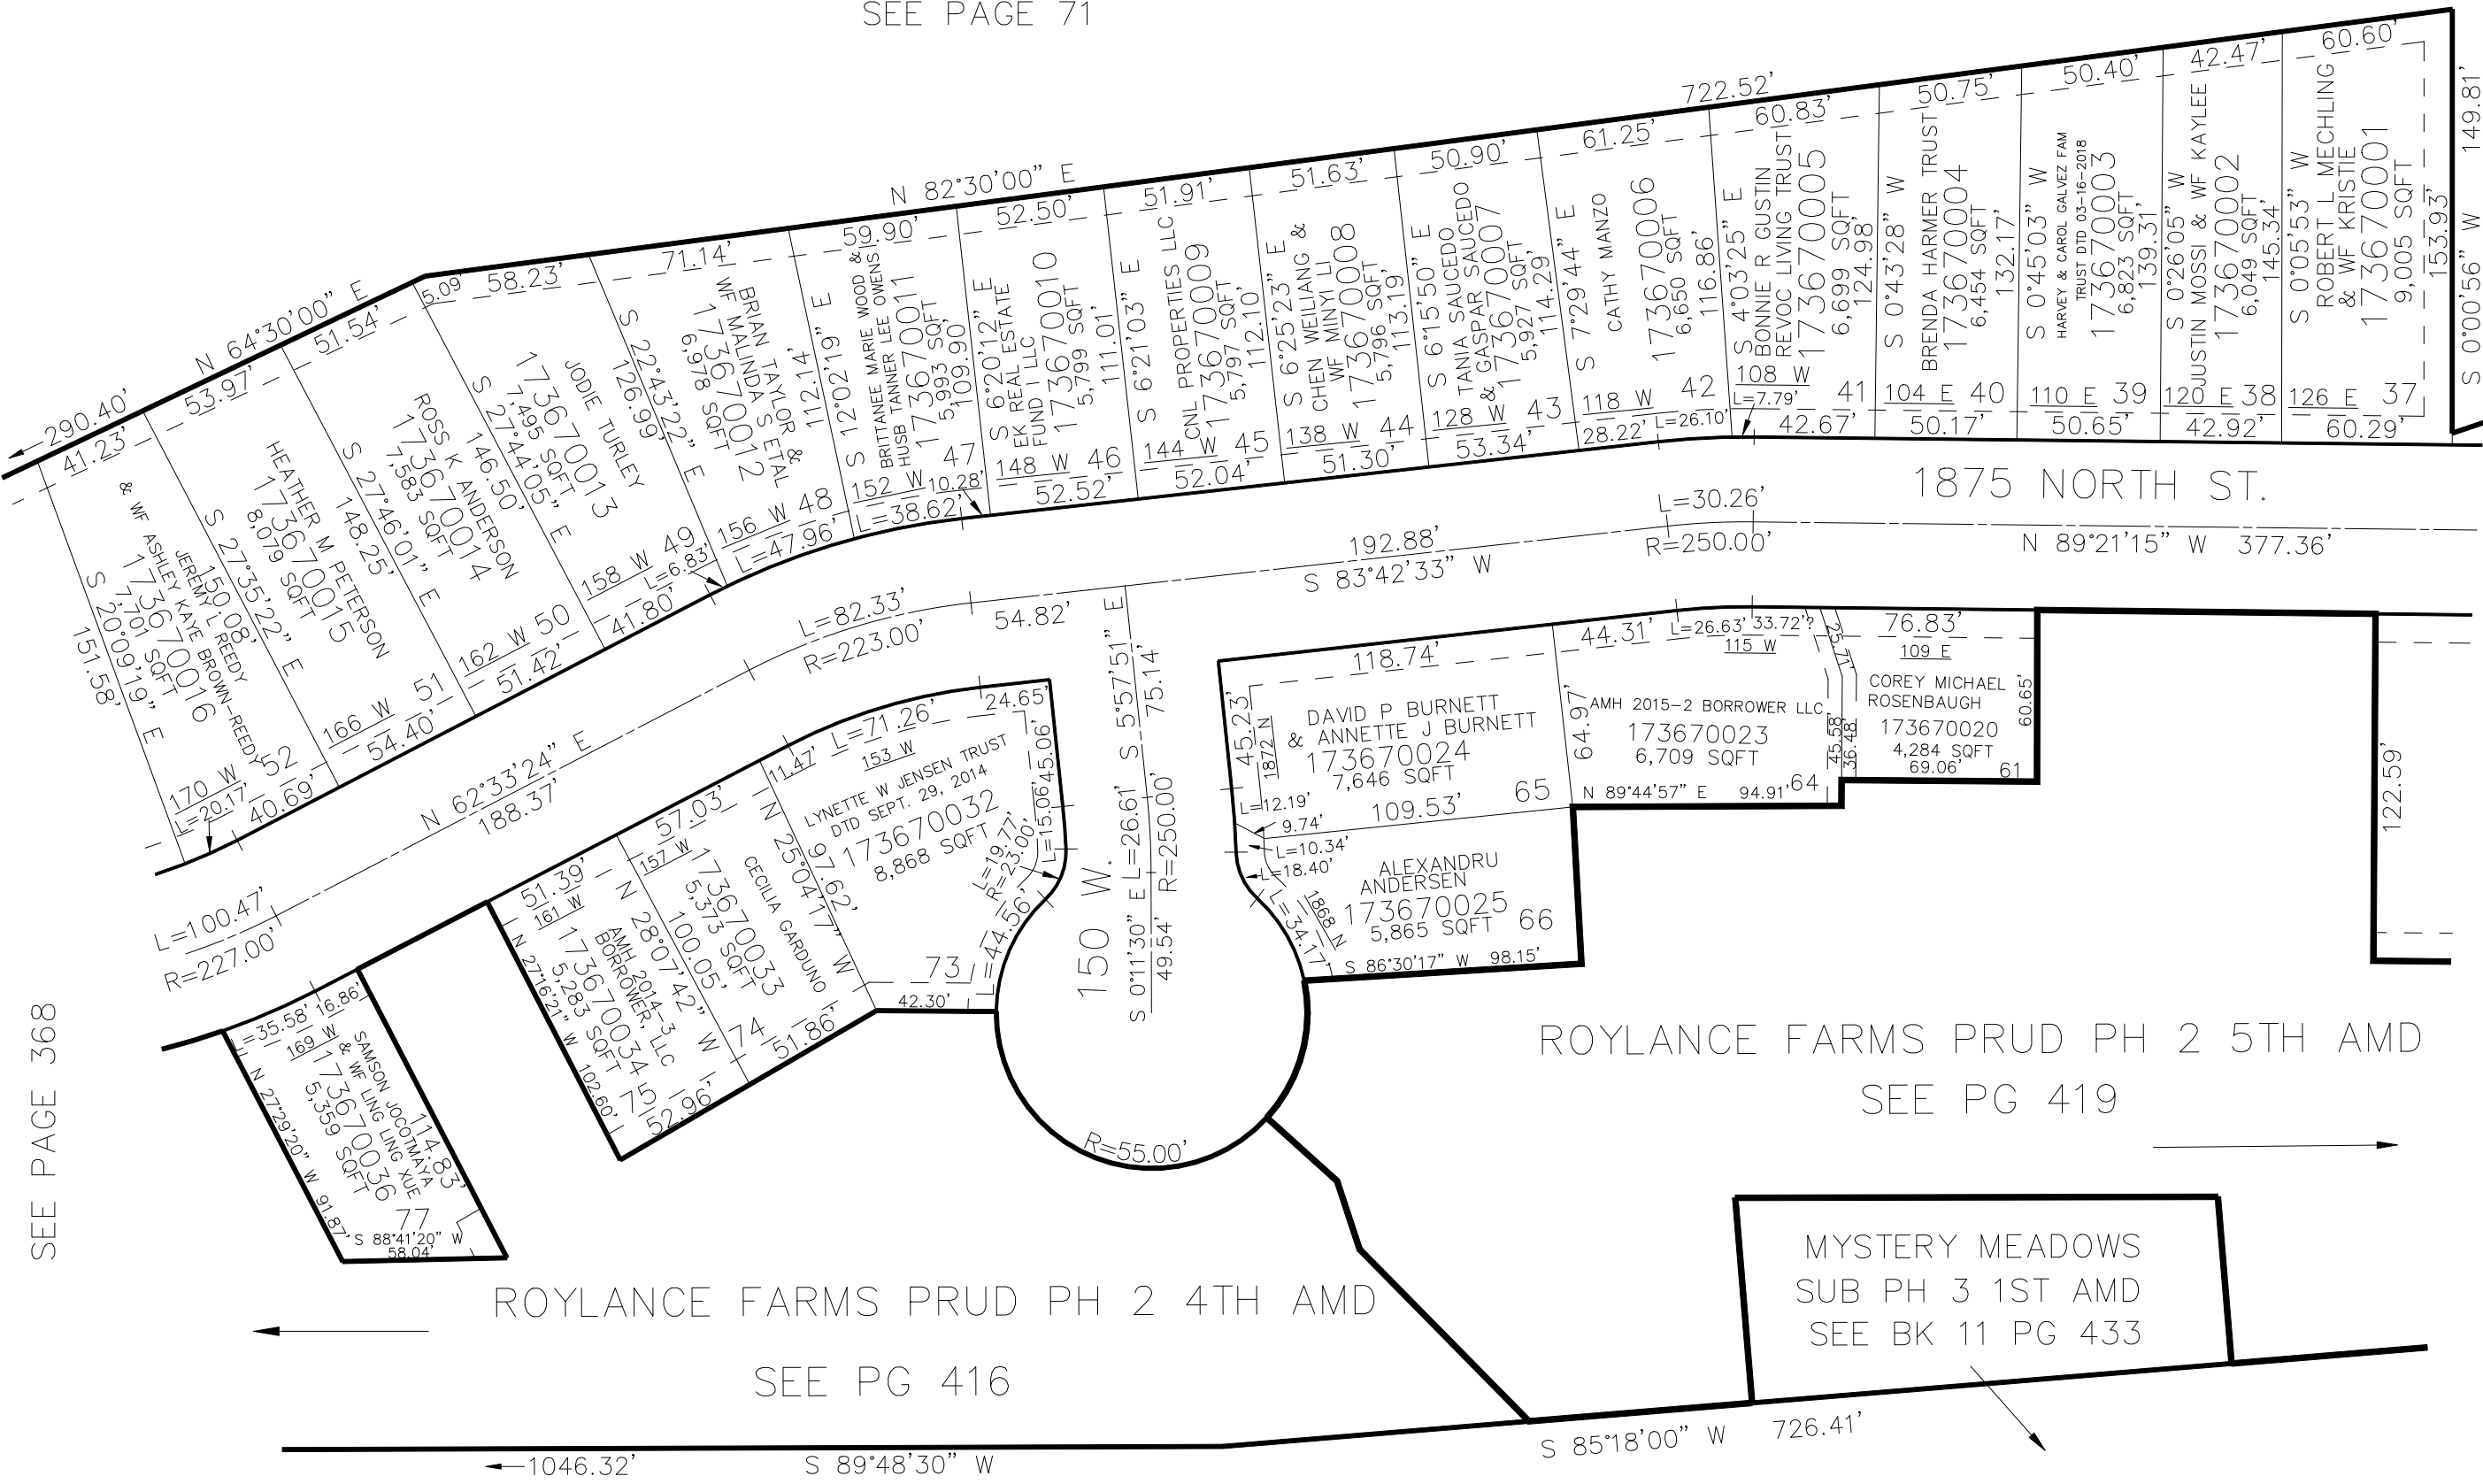

SEE PAGE 366

SEE PAGE 368

ROYLANCE FARMS PRUD PH 2 4TH AMD
SEE PG 416

ROYLANCE FARMS PRUD PH 2 5TH AMD
SEE PG 419

MYSTERY MEADOWS
SUB PH 3 1ST AMD
SEE BK 11 PG 433

*ADDRESS AFFIDAVIT E#2979044

SEE BK. 11 P. 15

10' UTILITY & DRAINAGE EASEMENTS EACH
SIDE OF PROPERTY LINES AS INDICATED
BY DASHED LINES EXCEPT AS OTHERWISE
SHOWN.

FOR COMPLETE ENG DATA SEE
ORIGINAL DEDICATION PLAT IN
BOOK 72, PAGE 63 TO 66 OF RECORDS.

FOR TAX PURPOSES ONLY