

PART OF THE NW.1/4, OF SECTION 5, T.6N.,R.1W. & PART OF THE SW.1/4, OF SECTION 32, T.7N.,R.1W., S.L.B. & M. 368

# ROYLANCE FARMS PRUD PHASE 2 3RD AMENDMENT


IN NORTH OGDEN CITY

TAXING UNIT: 10, 66

SCALE 1" = 60'

SEE P. 71

BK. 11 P. 15

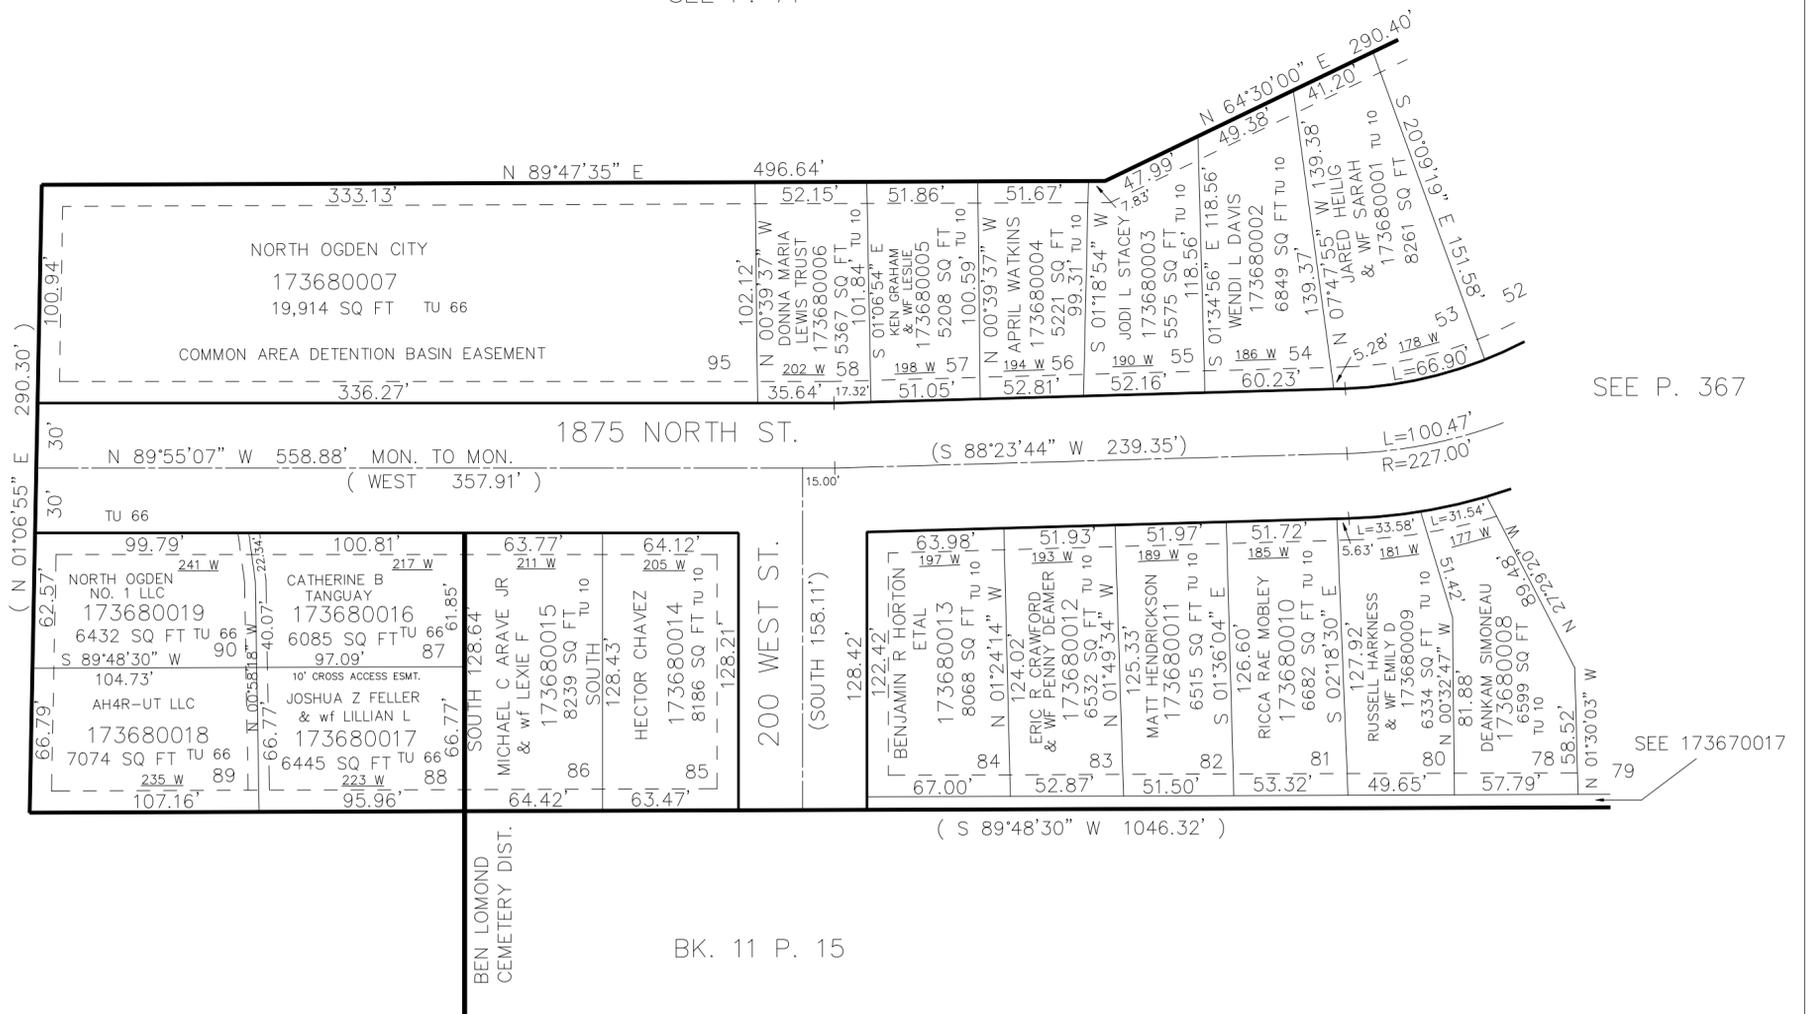

10' UTILITY & DRAINAGE EASEMENTS EACH SIDE OF PROPERTY LINES AS INDICATED BY DASHED LINES EXCEPT AS OTHERWISE SHOWN.

FOR COMPLETE ENG DATA SEE ORIGINAL DEDICATION PLAT IN BOOK 72, PAGE 63 TO 66 OF RECORDS.