


PART OF THE NW.1/4, OF SECTION 5, T.6N.,R.1W. & PART OF THE SW.1/4, OF SECTION 32, T.7N.,R.1W., S.L.B. & M. 368

ROYLANCE FARMS PRUD PHASE 2 3RD AMENDMENT

IN NORTH OGDEN CITY

TAXING UNIT: 10, 66

SCALE 1" = 60'

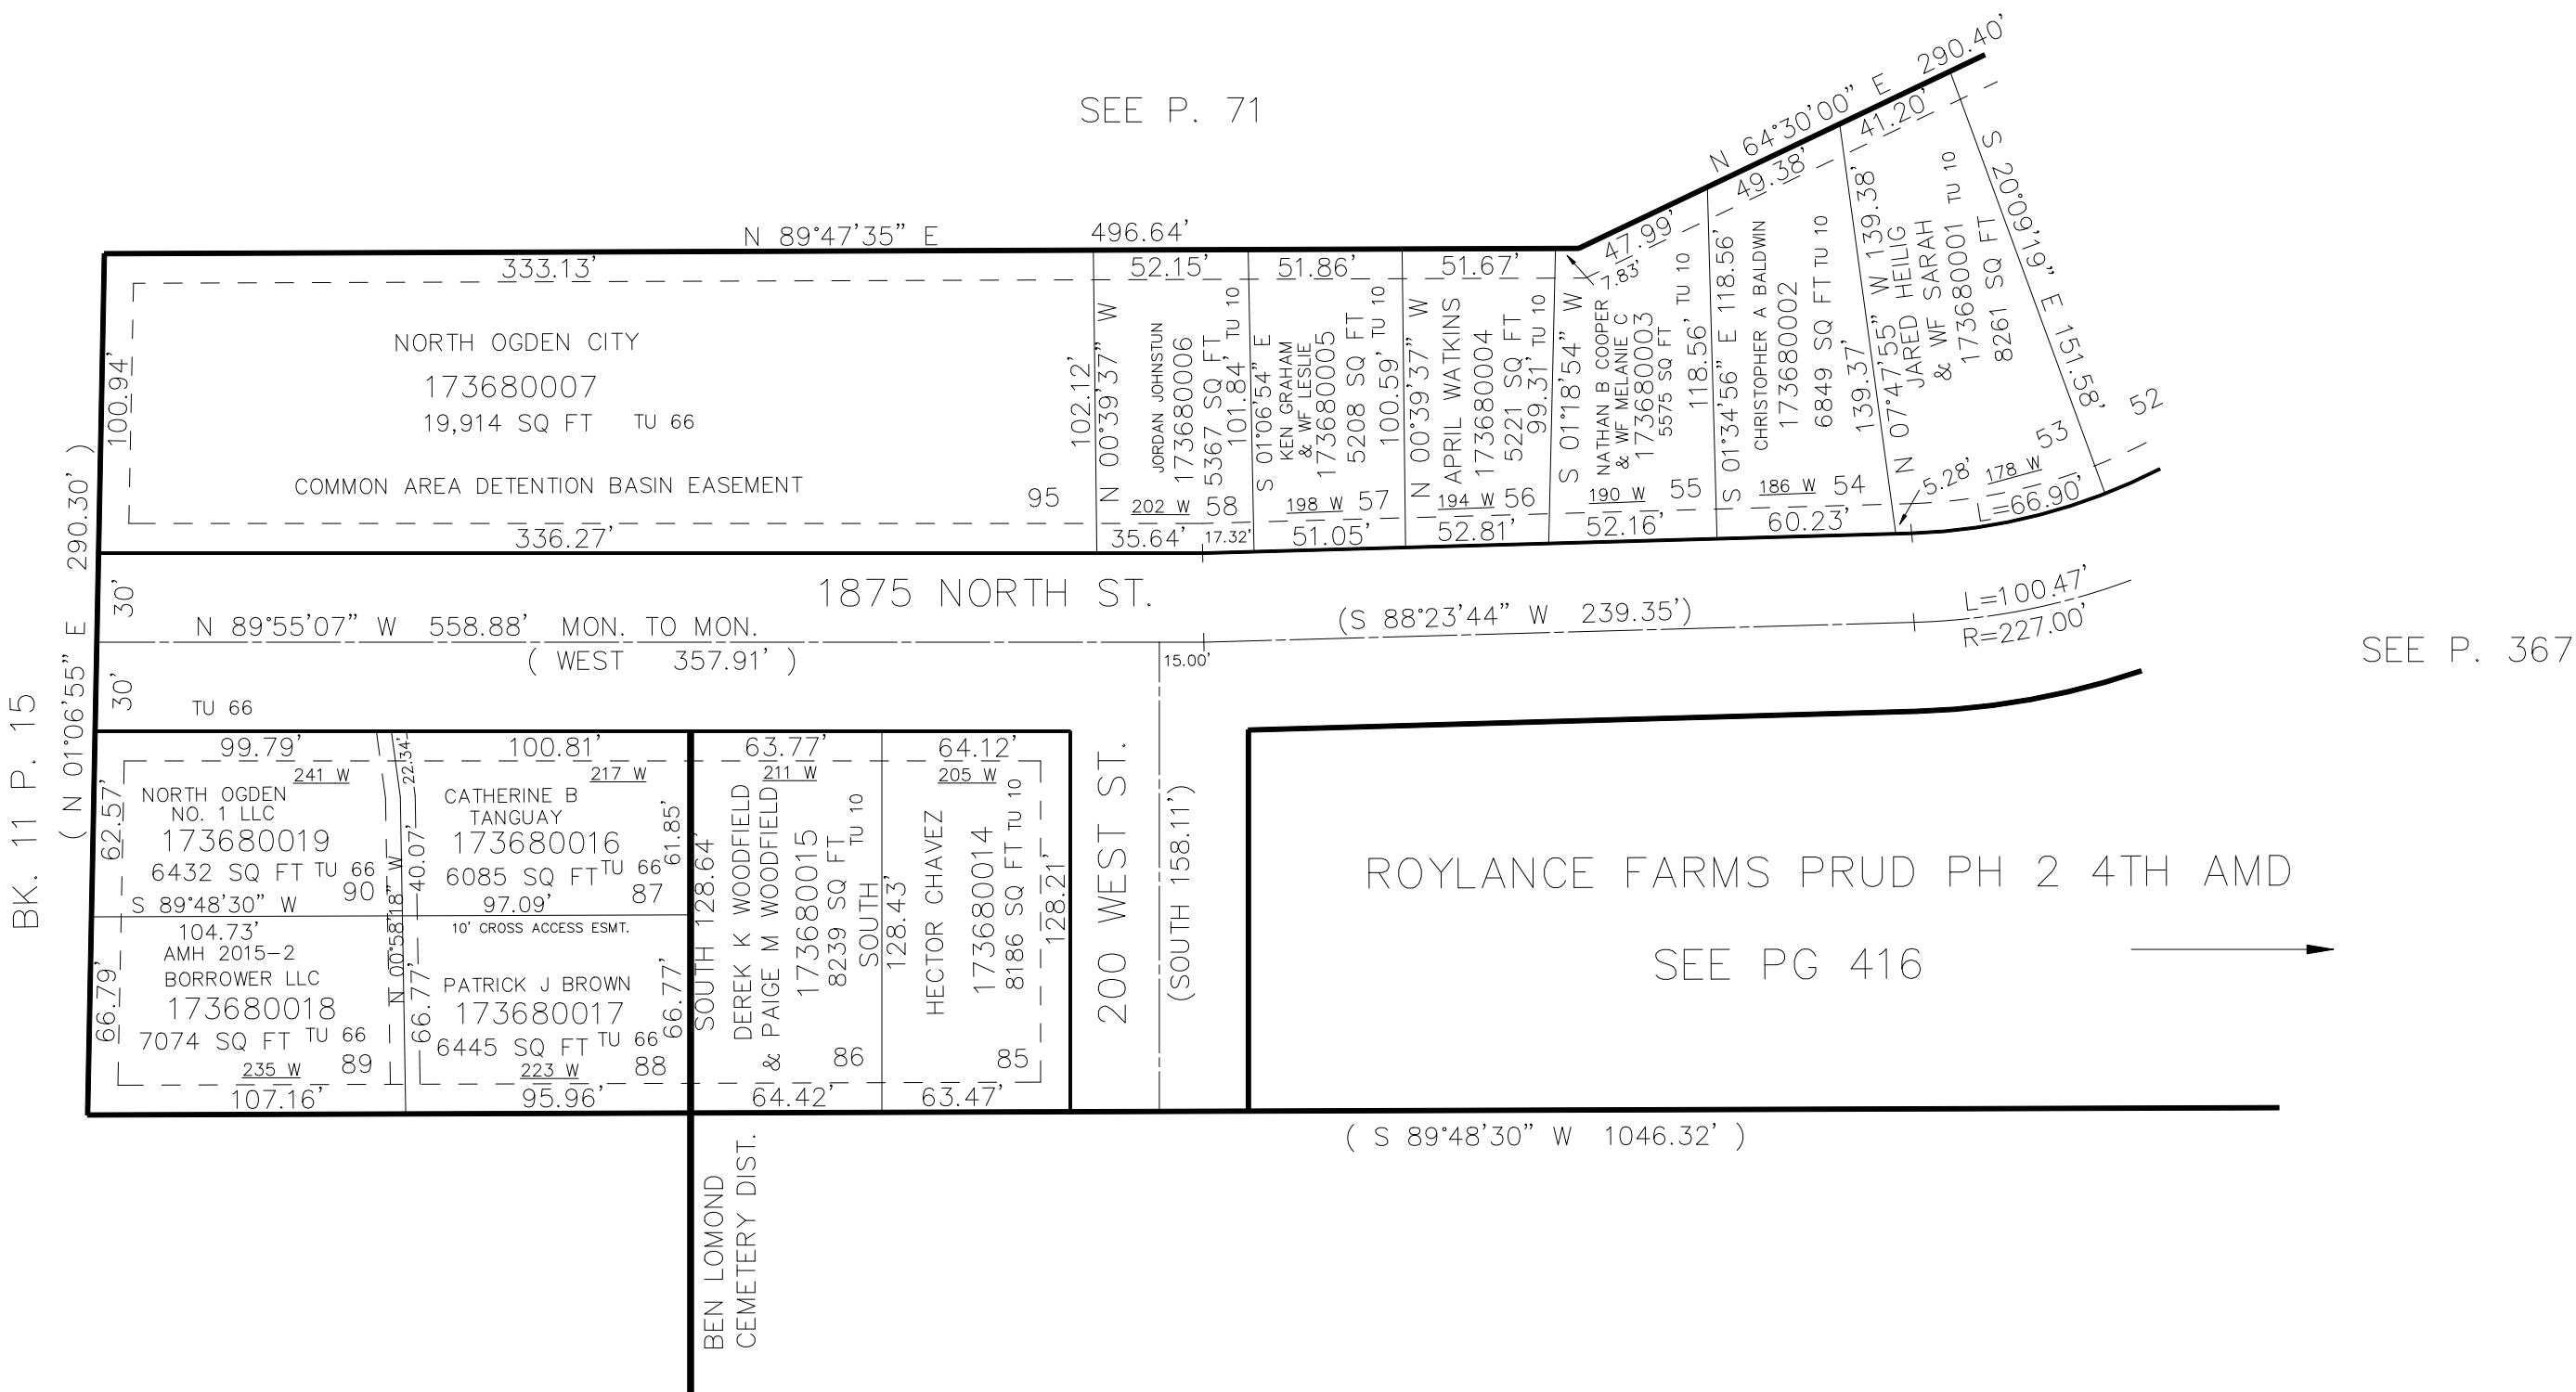

BK. 11 P. 15

BK. 11 P. 15

*ADDRESS AFFIDAVIT E#2979044

10' UTILITY & DRAINAGE EASEMENTS EACH
SIDE OF PROPERTY LINES AS INDICATED
BY DASHED LINES EXCEPT AS OTHERWISE
SHOWN.

FOR COMPLETE ENG DATA SEE
ORIGINAL DEDICATION PLAT IN
BOOK 72, PAGE 63 TO 66 OF RECORDS.