

PART OF THE SW.1/4, OF SECTION 33, T.7N., R.1W., S.L.B. & M.

371

# ORTON FARMS SUBDIVISION

IN NORTH OGDEN CITY

TAXING UNIT: 10


SCALE 1" = 50'

SEE PAGE 76

## 2100 NORTH STREET

SEE PAGE 76

### 600 EAST ST

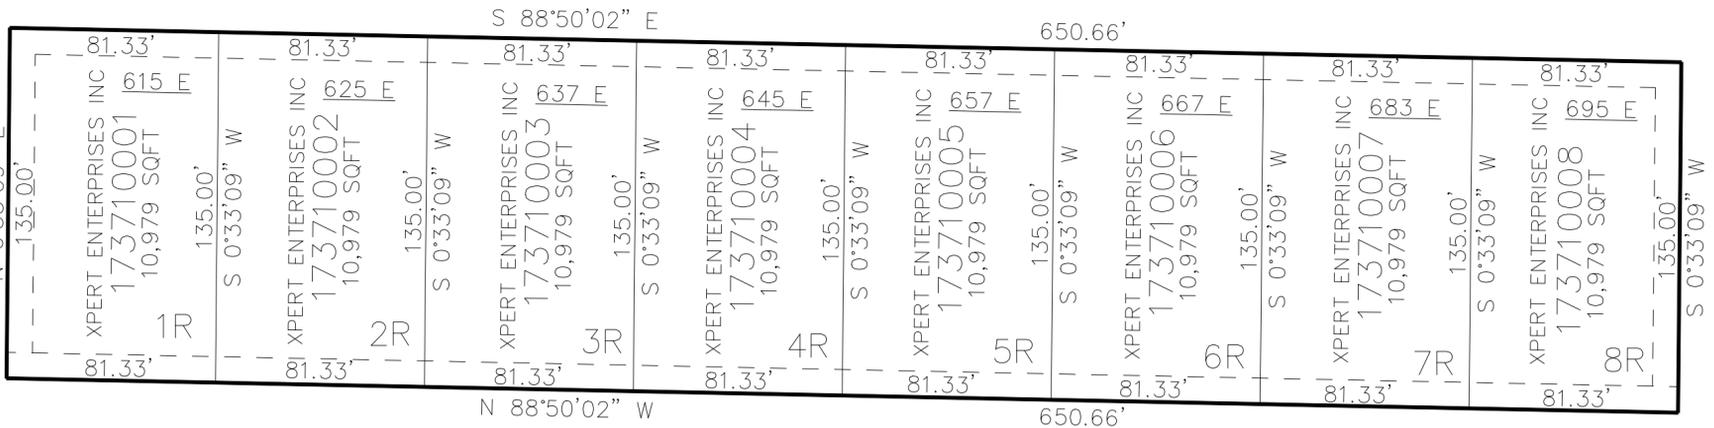

SEE PAGE 76

SEE PAGE 76

10' UTILITY & DRAINAGE EASEMENTS EACH SIDE OF PROPERTY LINES AS INDICATED BY DASHED LINES EXCEPT AS OTHERWISE SHOWN.

FOR COMPLETE ENG DATA SEE ORIGINAL DEDICATION PLAT IN BOOK 73, PAGE 04 OF RECORDS.