

PART OF THE SW.1/4, OF SECTION 33, T.7N., R.1W., S.L.B. & M.

ORTON FARMS SUBDIVISION

IN NORTH OGDEN CITY

TAXING UNIT: 10


SCALE 1" = 50'

SEE PAGE 76

2100 NORTH STREET

S 88°50'02" E 650.66'

600 E AES PAGE 76

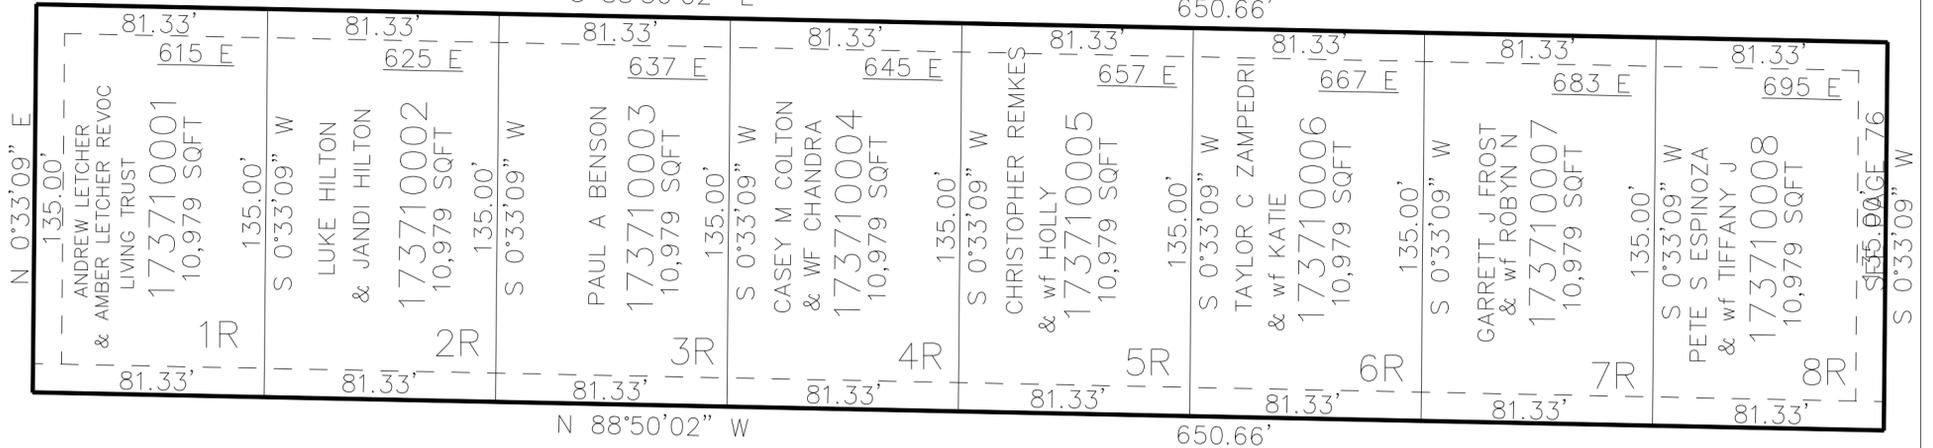

N 88°50'02" W 650.66'

SEE PAGE 76

10' UTILITY & DRAINAGE EASEMENTS EACH SIDE OF PROPERTY LINES AS INDICATED BY DASHED LINES EXCEPT AS OTHERWISE SHOWN.

FOR COMPLETE ENG DATA SEE ORIGINAL DEDICATION PLAT IN BOOK 73, PAGE 04 OF RECORDS.