


PART OF THE SW.1/4, OF SECTION 32, T.7N., R.1W., S.L.B. & M.
WILDFLOWER ESTATES PHASE No. 4

IN HARRISVILLE CITY

TAXING UNIT: 12

SCALE 1" = 80'

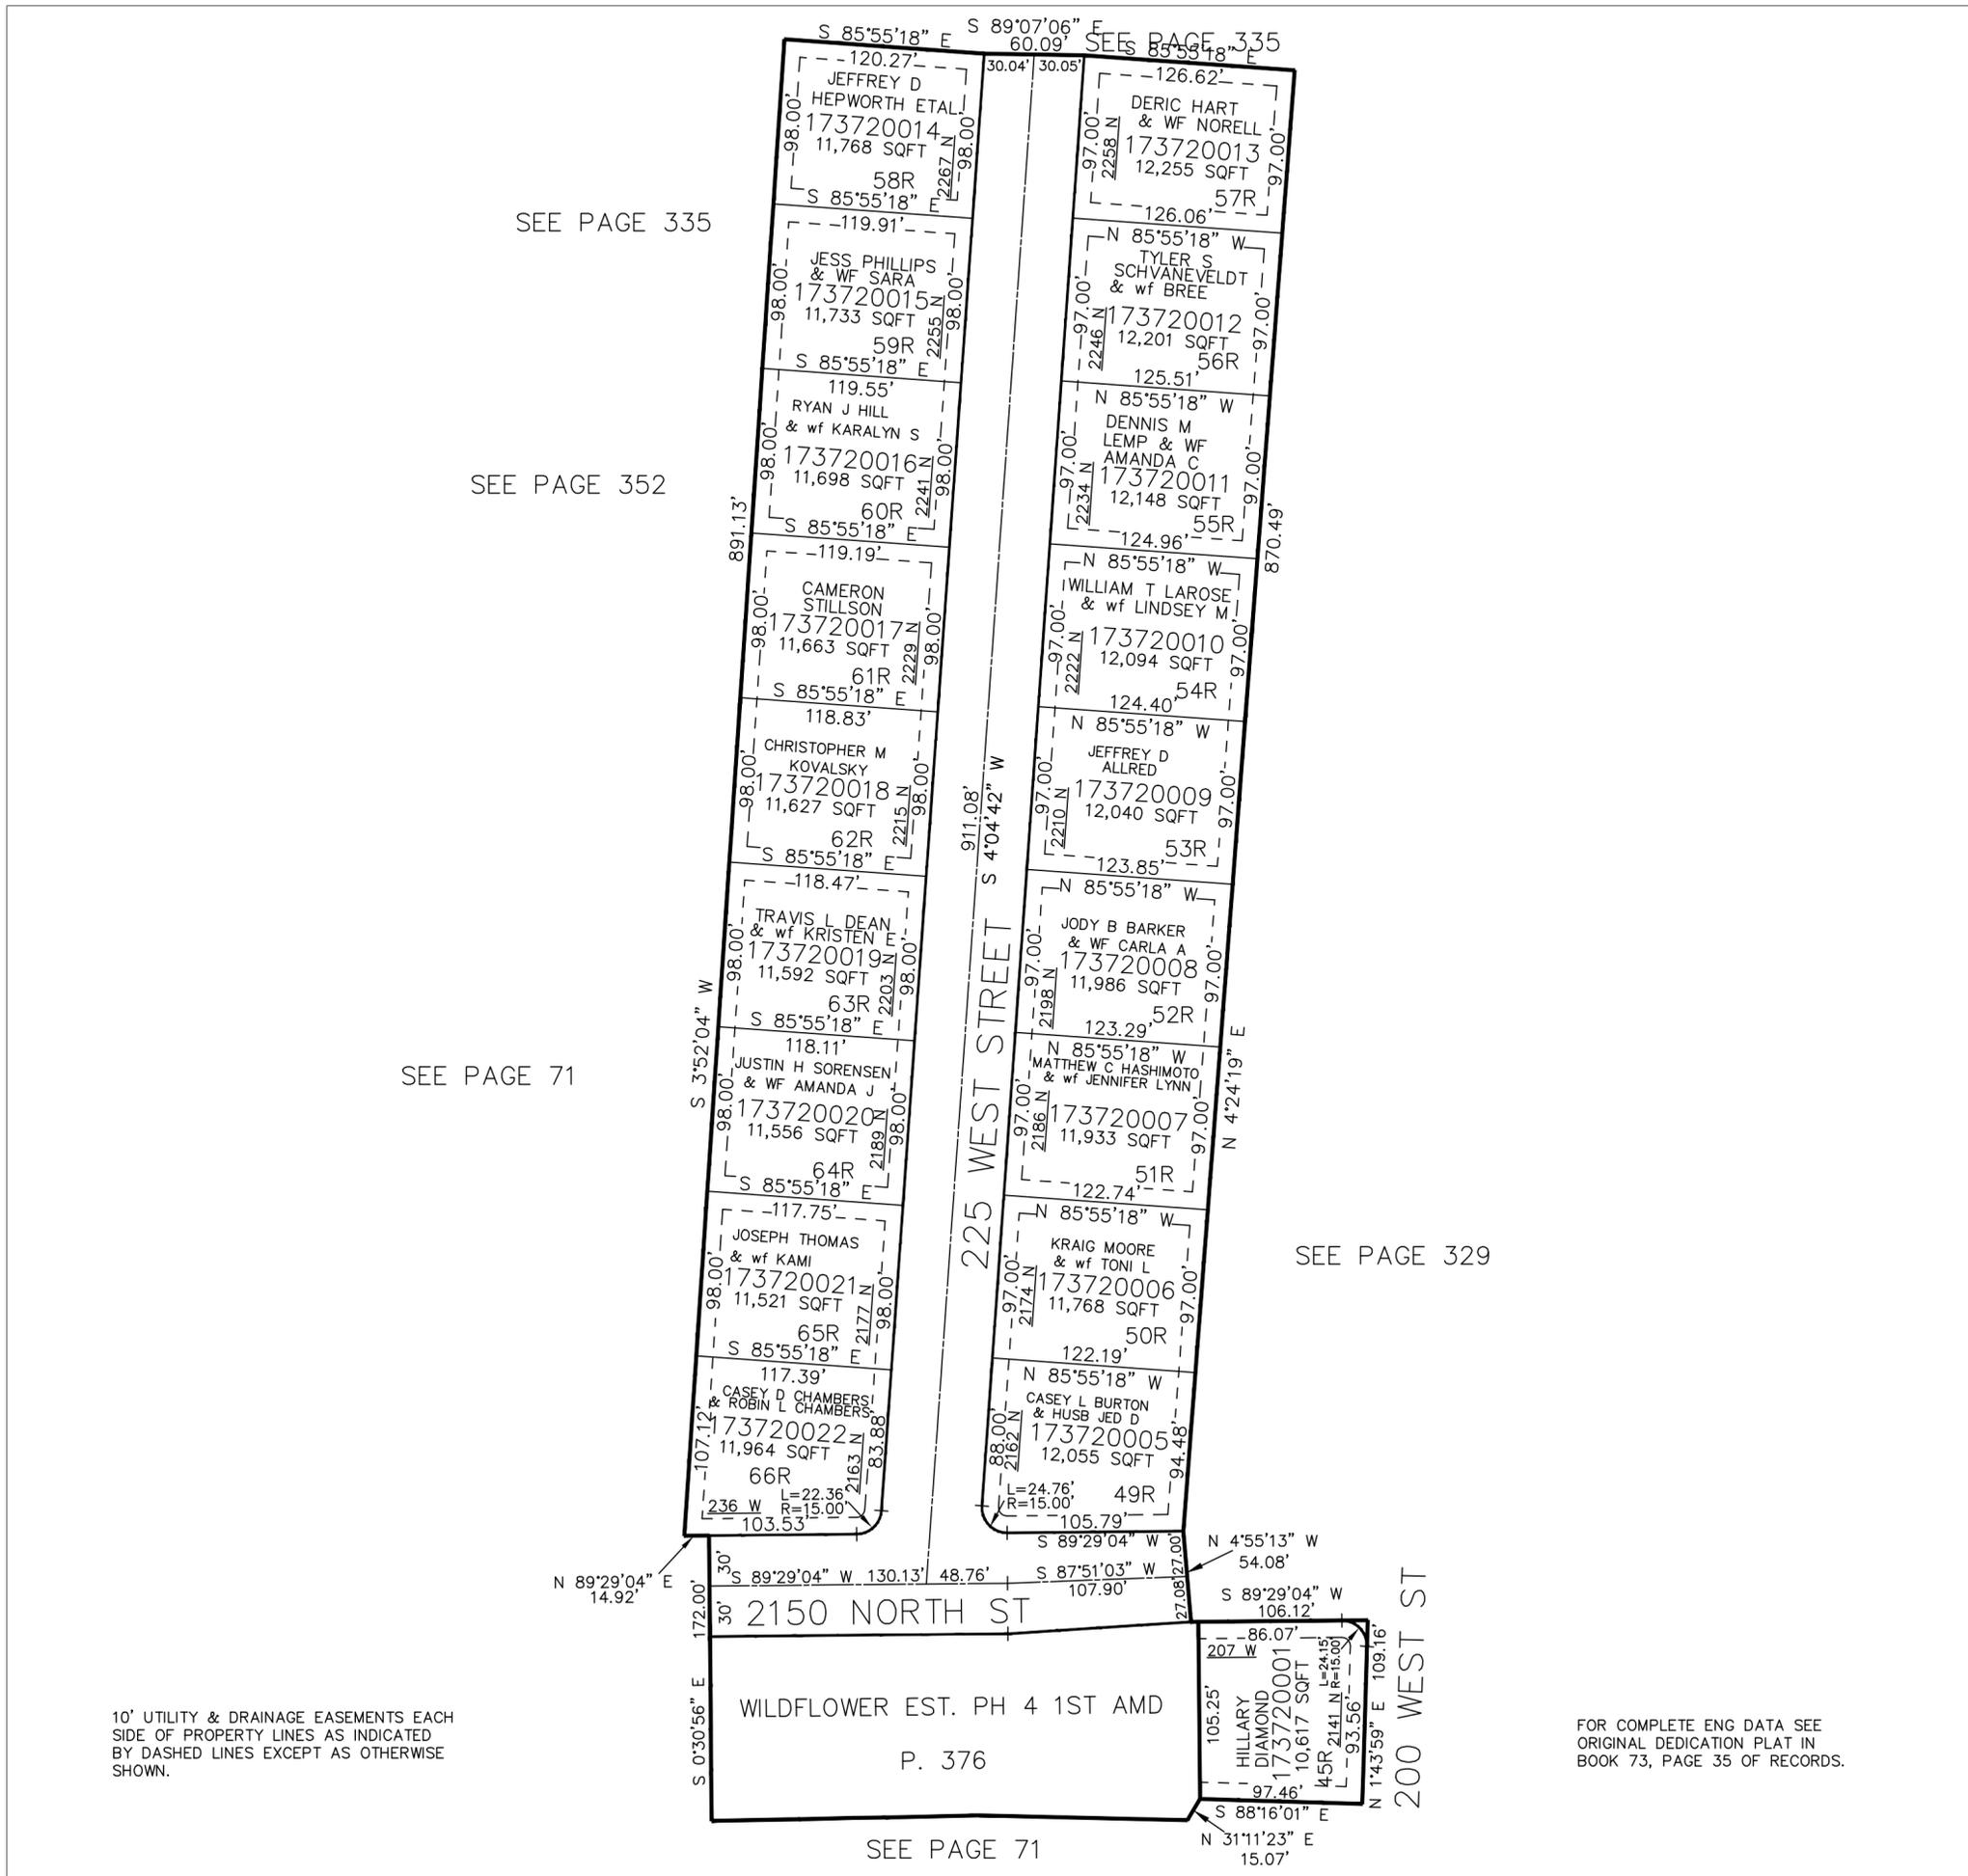

SEE PAGE 335

SEE PAGE 352

SEE PAGE 71

SEE PAGE 329

SEE PAGE 71

10' UTILITY & DRAINAGE EASEMENTS EACH SIDE OF PROPERTY LINES AS INDICATED BY DASHED LINES EXCEPT AS OTHERWISE SHOWN.

FOR COMPLETE ENG DATA SEE ORIGINAL DEDICATION PLAT IN BOOK 73, PAGE 35 OF RECORDS.

WILDFLOWER EST. PH 4 1ST AMD
 P. 376