


PART OF THE SW 1/4, OF SECTION 32, T.7N., R.1W., S.L.B. & M.
WILDFLOWER ESTATES PH NO. 5

IN HARRISVILLE CITY

TAXING UNIT: 12

SCALE 1" = 60'

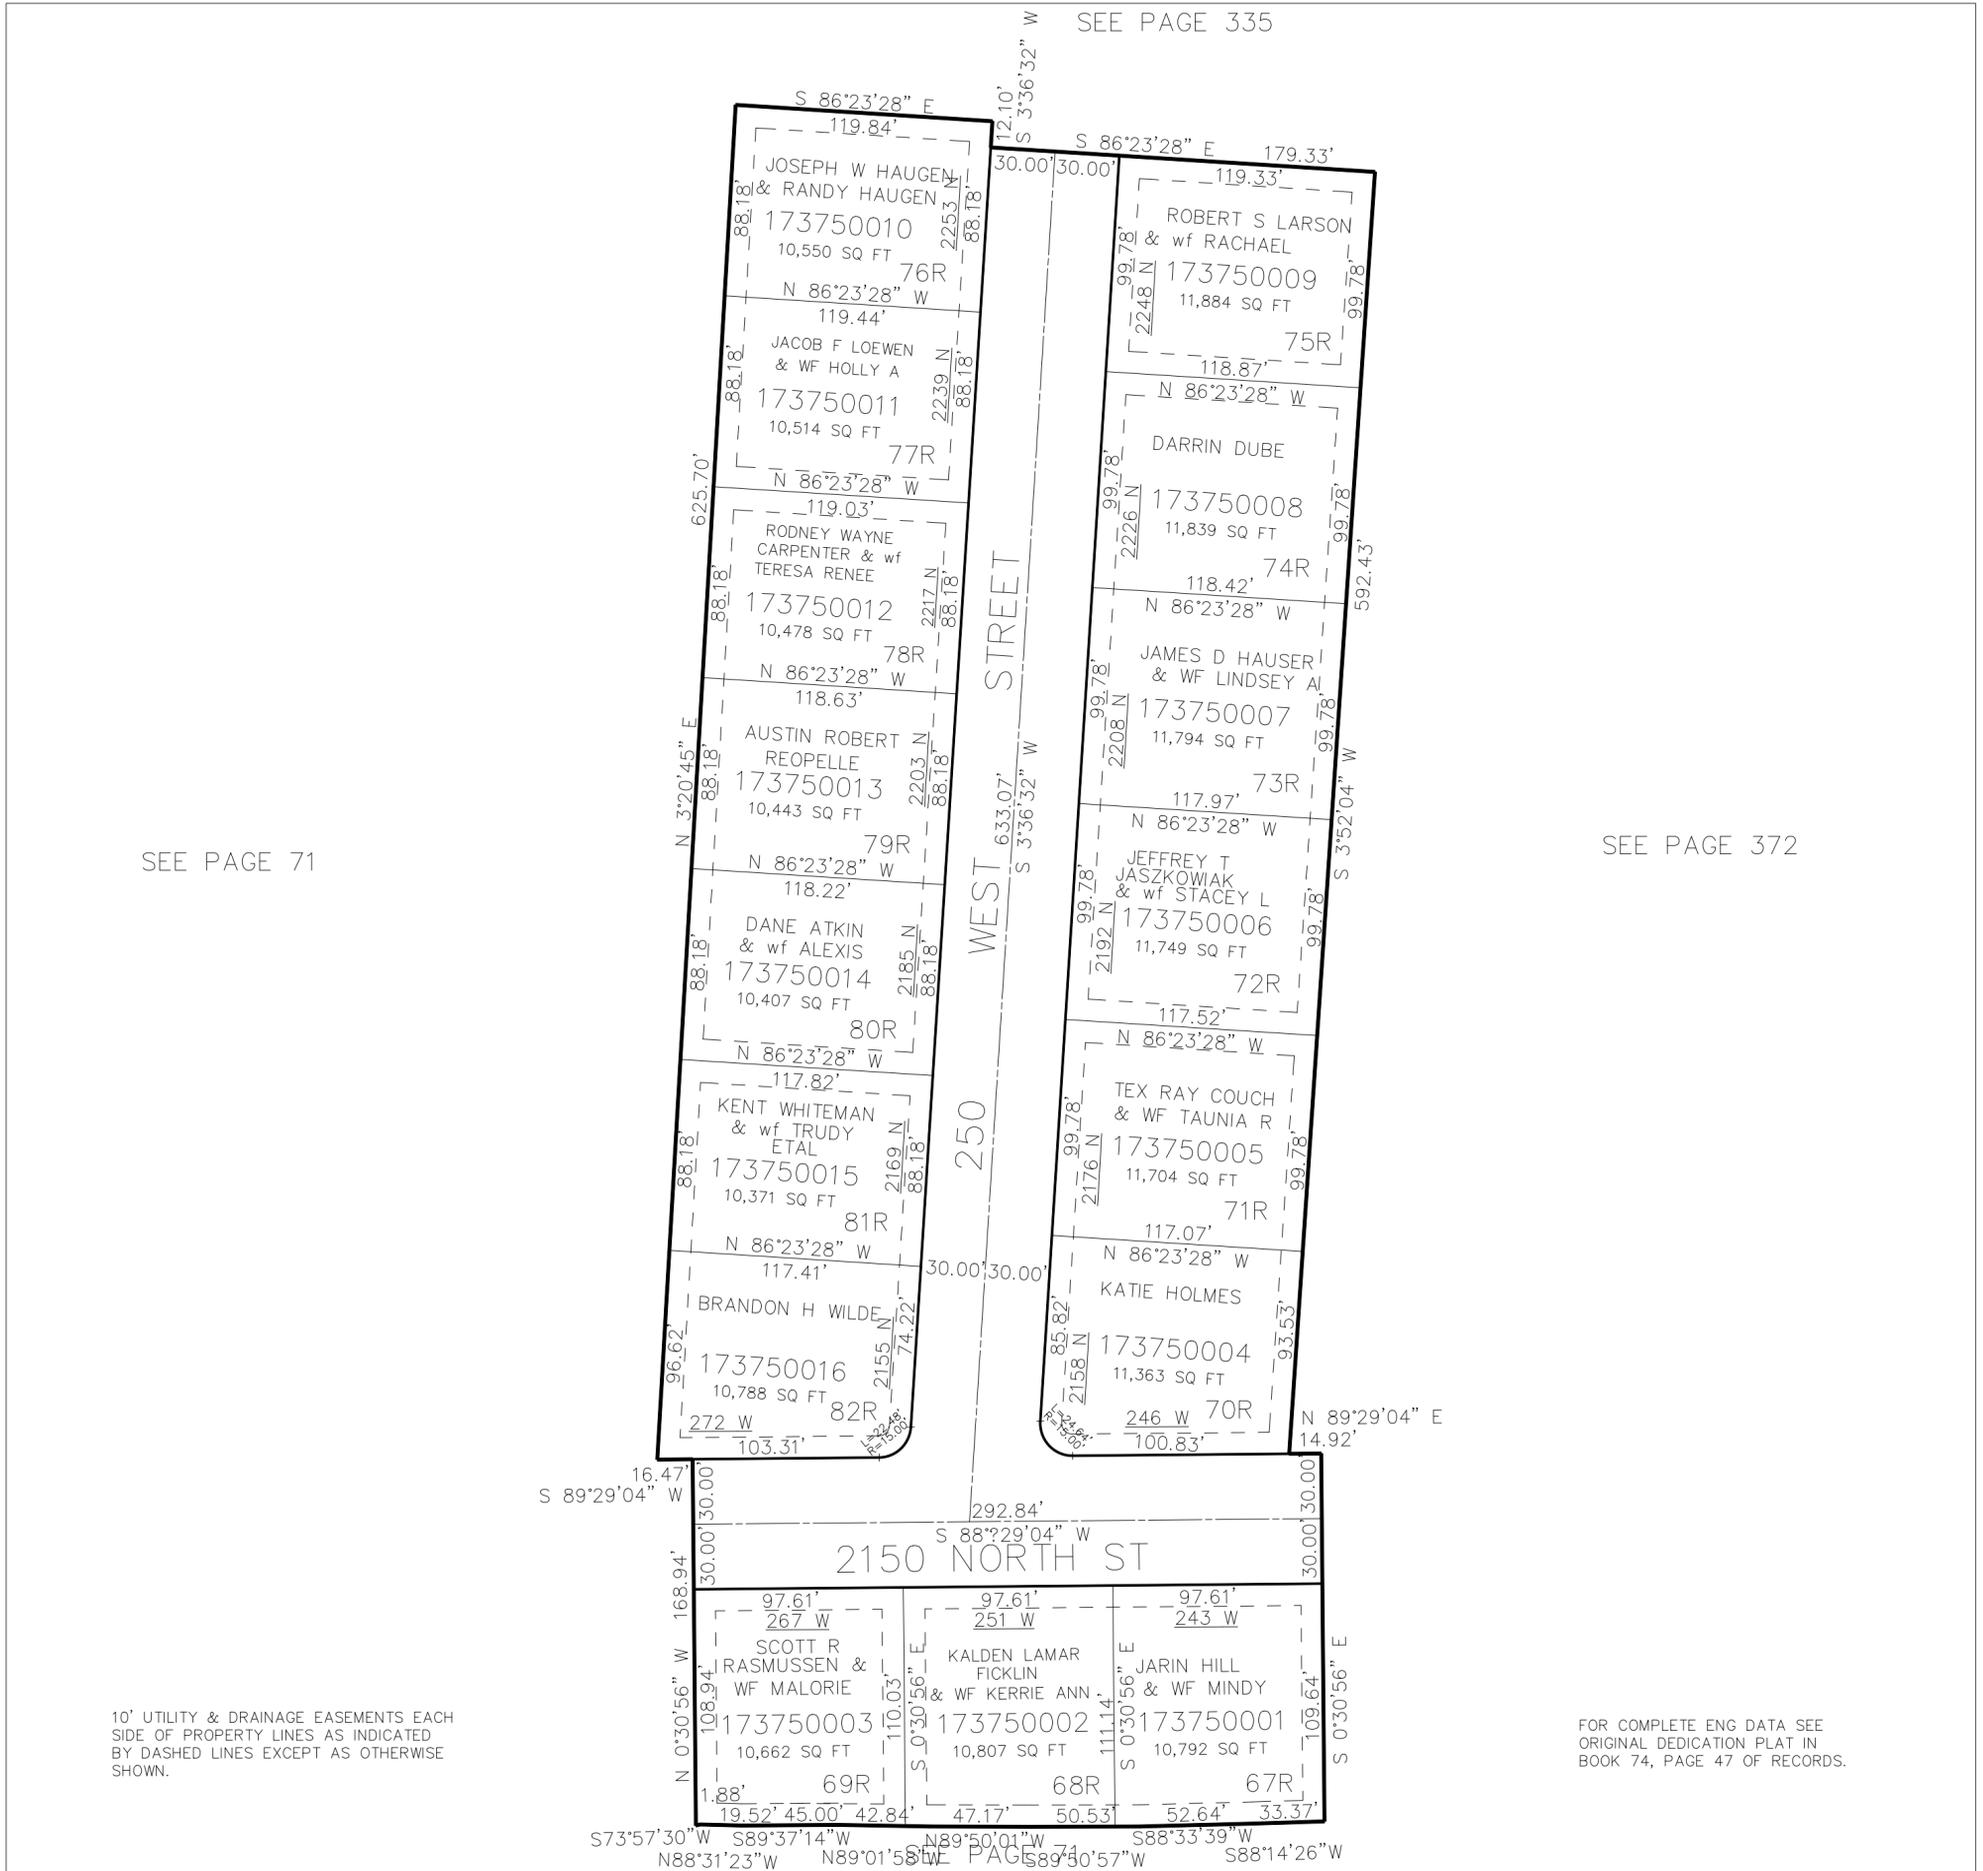

SEE PAGE 335

SEE PAGE 71

SEE PAGE 372

10' UTILITY & DRAINAGE EASEMENTS EACH SIDE OF PROPERTY LINES AS INDICATED BY DASHED LINES EXCEPT AS OTHERWISE SHOWN.

FOR COMPLETE ENG DATA SEE ORIGINAL DEDICATION PLAT IN BOOK 74, PAGE 47 OF RECORDS.

S73°57'30"W S89°37'14"W N89°50'01"W S88°33'39"W
 N88°31'23"W N89°01'58"W S89°50'57"W S88°14'26"W