


PART OF THE SW.1/4, OF SECTION 32, T.7N., R.1W., S.L.B. & M.
WILDFLOWER ESTATES PHASE No. 4 1ST AMENDMENT

IN HARRISVILLE CITY
SCALE 1" = 30'

TAXING UNIT: 12

SEE PAGE 376

2150 NORTH ST

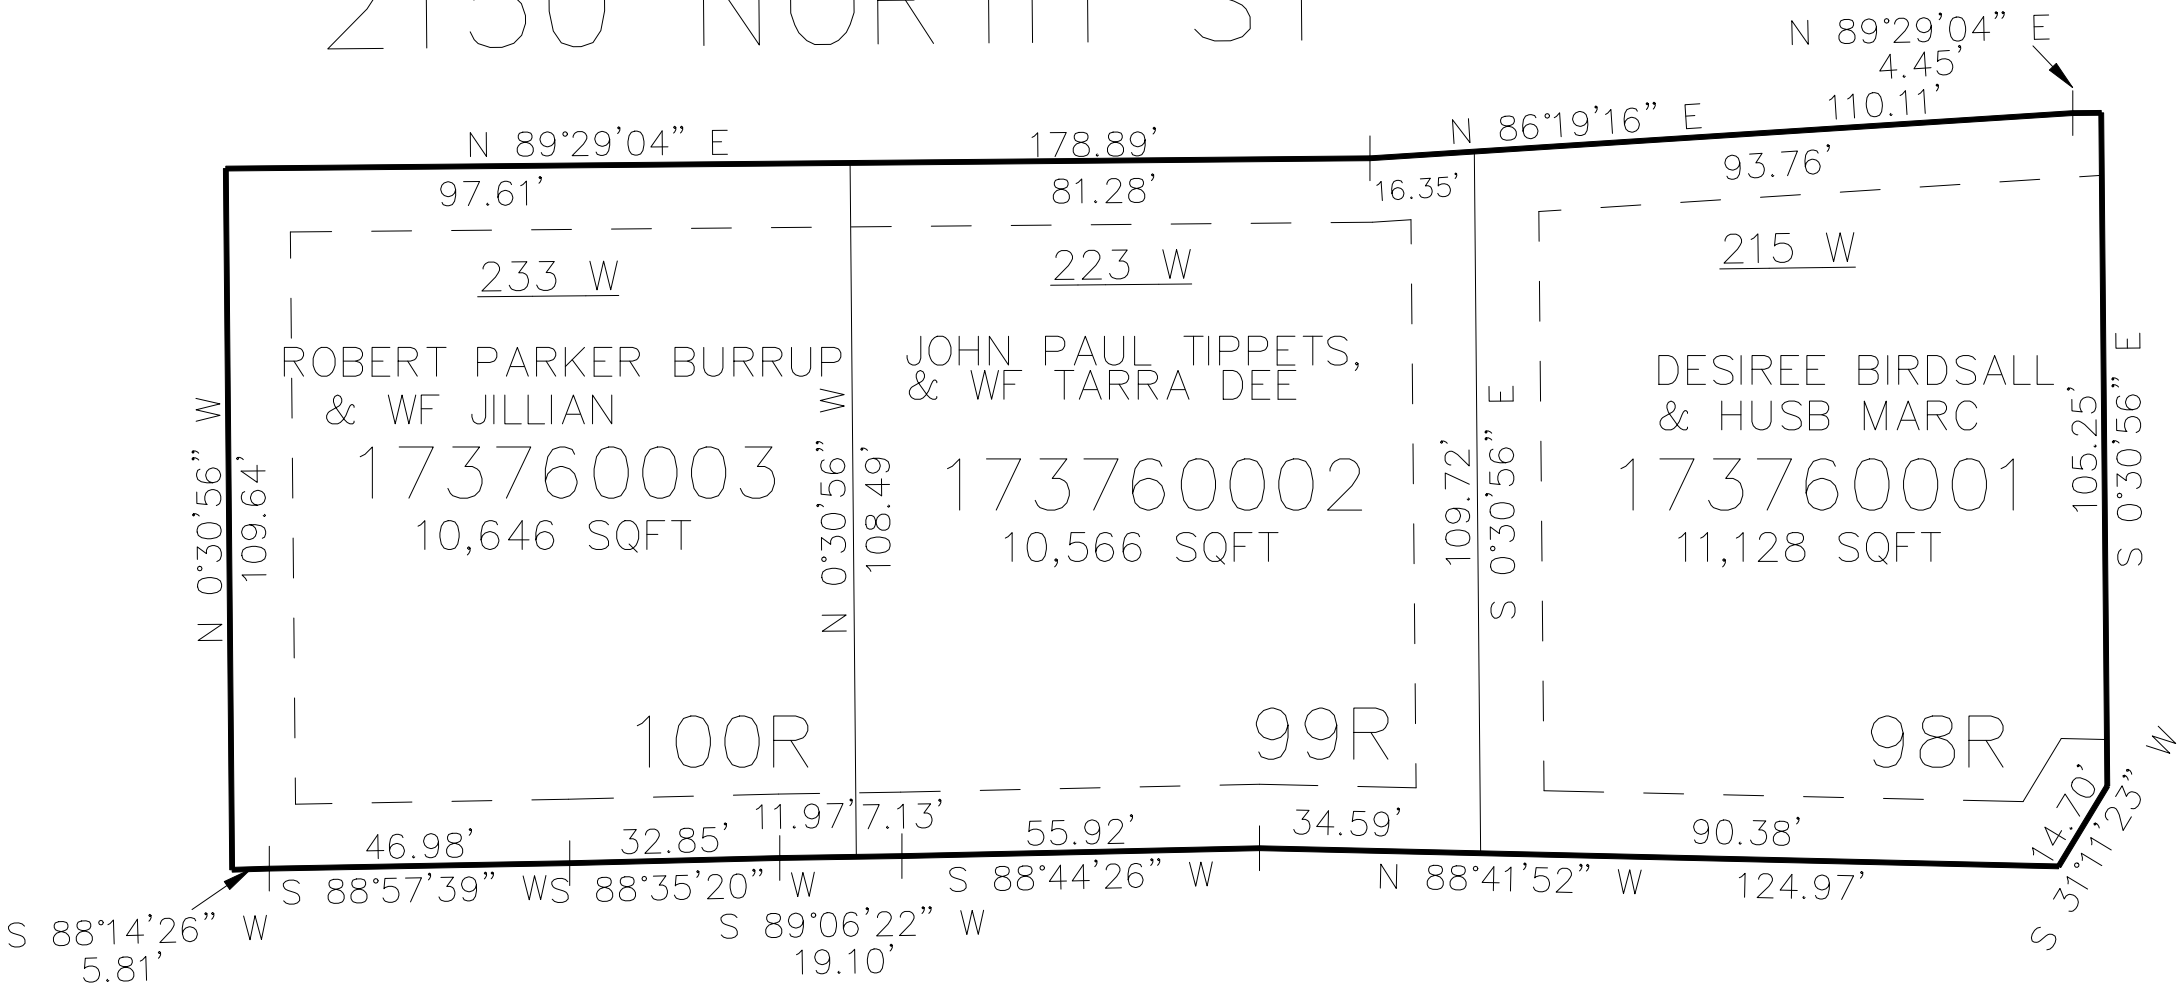

SEE PAGE 71

10' UTILITY & DRAINAGE EASEMENTS EACH
SIDE OF PROPERTY LINES AS INDICATED
BY DASHED LINES EXCEPT AS OTHERWISE
SHOWN.

FOR TAX PURPOSES ONLY

FOR COMPLETE ENG DATA SEE
ORIGINAL DEDICATION PLAT IN
BOOK 74, PAGE 57 OF RECORDS.