


PART OF THE SW.1/4, OF SECTION 32, T.7N., R.1W., S.L.B. & M.  
WILDFLOWER ESTATES PHASE No. 4 1ST AMENDMENT

IN HARRISVILLE CITY  
SCALE 1" = 30'

TAXING UNIT: 12

SEE PAGE 376

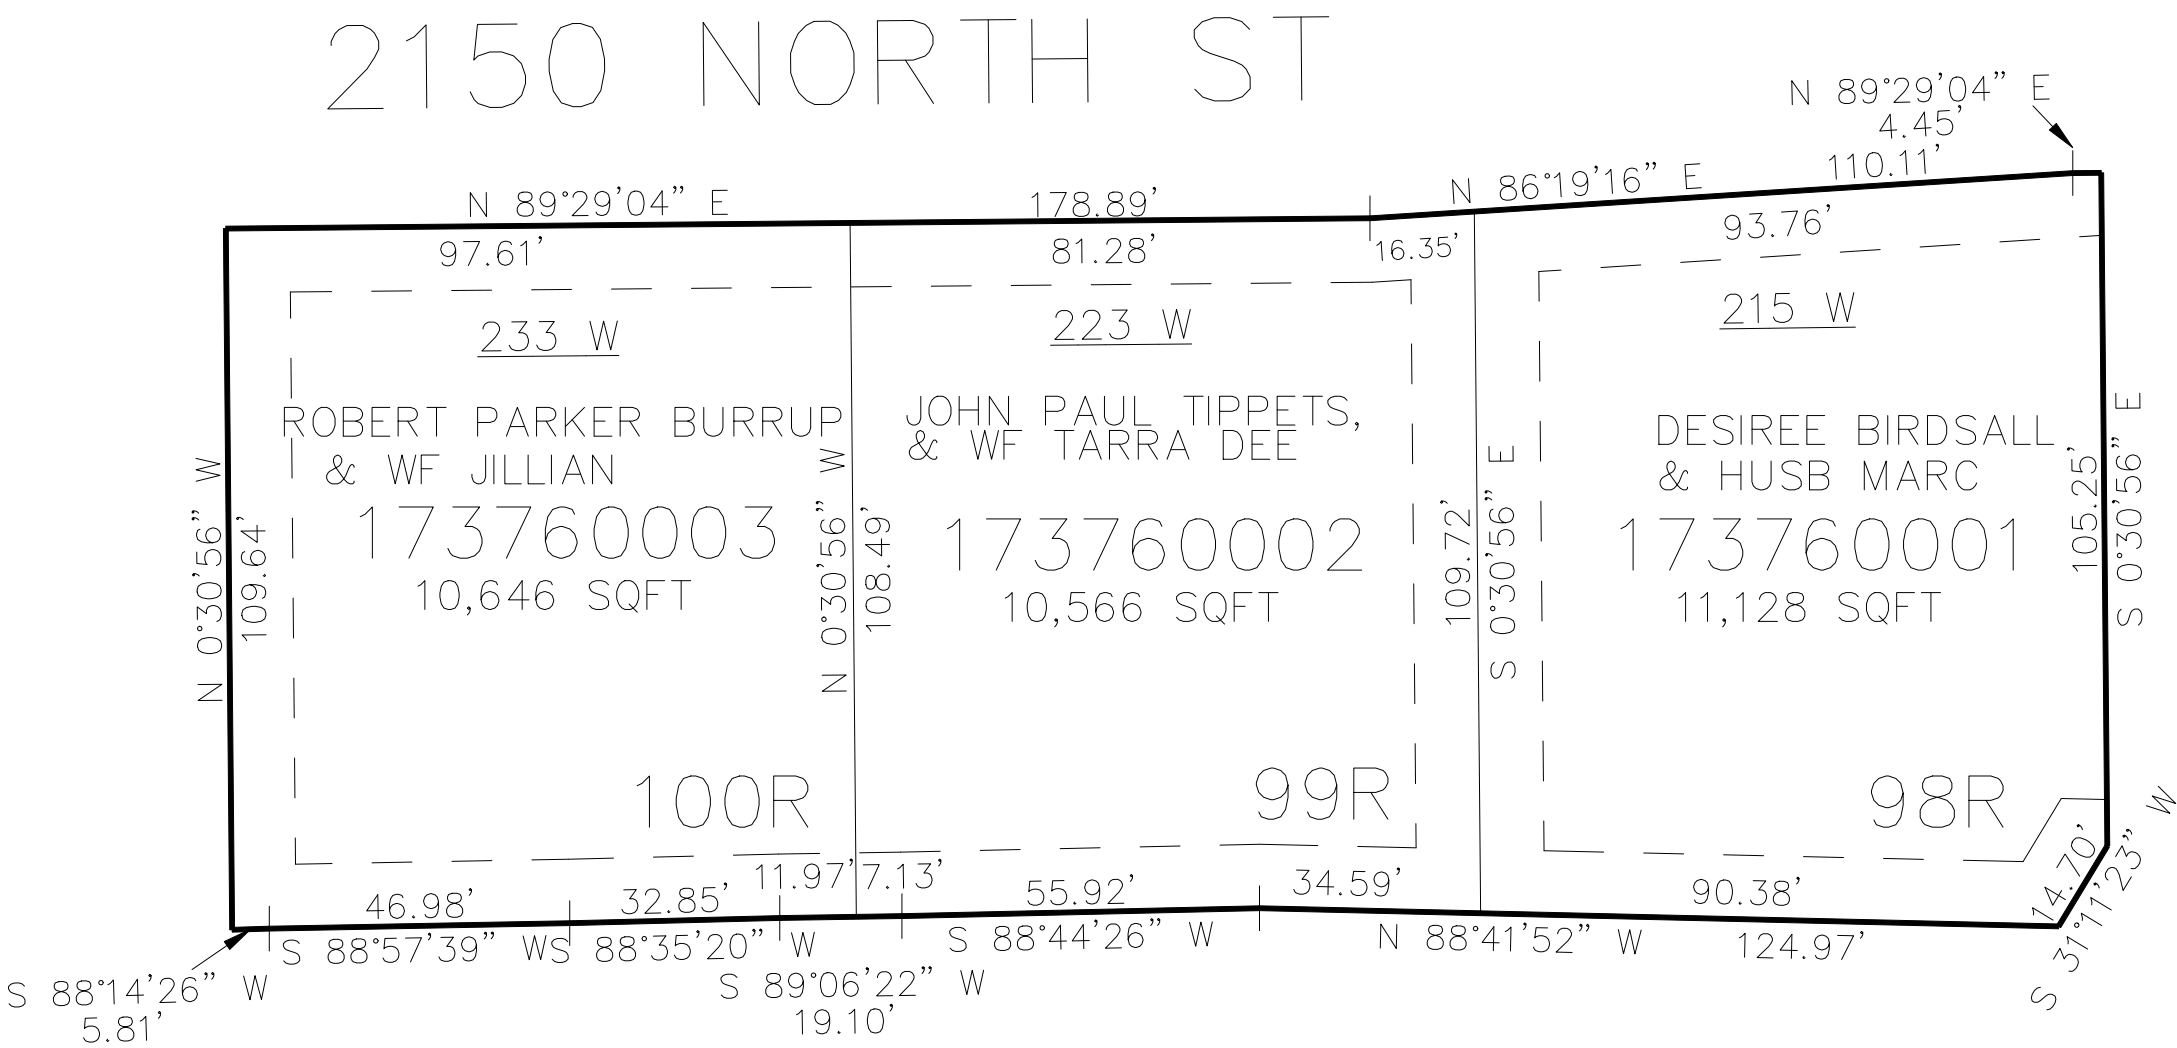

SEE PAGE 71

10' UTILITY & DRAINAGE EASEMENTS EACH  
SIDE OF PROPERTY LINES AS INDICATED  
BY DASHED LINES EXCEPT AS OTHERWISE  
SHOWN.

\*FOR TAX PURPOSES ONLY\*

FOR COMPLETE ENG DATA SEE  
ORIGINAL DEDICATION PLAT IN  
BOOK 74, PAGE 57 OF RECORDS.