

PART OF THE NW.1/4, OF SECTION 32, T.7N., R.1W., S.L.B. & M.
THE COVE AT PLEASANT VIEW PHASE 2

IN PLEASANT VIEW CITY

TAXING UNIT: 11

SCALE 1" = 60'

381

2700 NO STREET

SEE PAGE 72

S 88°55'00" E 330.51'

L=304.65'

R=3874.72'

PRIVATE STREET

255 W

COVE AT PLEASANT VIEW
PHASE 2 HOME
OWNERS ASSN

173810018
3.86 AC±

COMMON AREA

LOT 75

PRIVATE STREET

N 89°05'07" W 634.81'


2550 NO STREET

FOR COMPLETE ENG DATA SEE
ORIGINAL DEDICATION PLAT IN
BOOK 76, PAGE 07 OF RECORDS.

455.24'

N 0°51'01" E

PRIVATE STREET

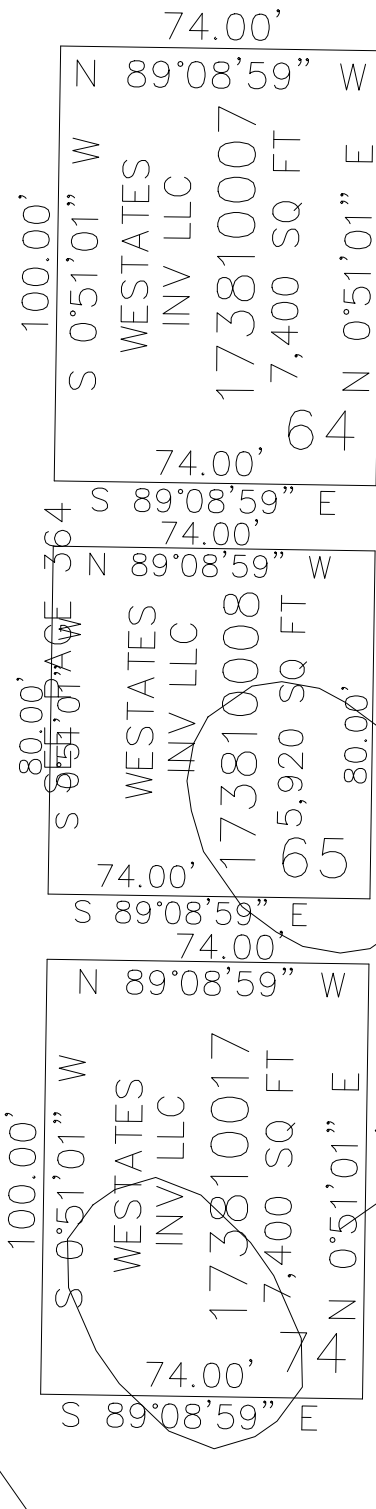

465.35'

S 0°53'05" W

PRIVATE STREET
SEE PAGE 72