

PART OF THE NW.1/4, OF SECTION 32, T.7N., R.1W., S.L.B. & M.
THE COVE AT PLEASANT VIEW PHASE 2 1ST AMENDMENT

IN PLEASANT VIEW CITY


TAXING UNIT: 11

SCALE 1" = 60'

SEE PAGE 72

2700 NO STREET

L=304.65'
R=3874.72'

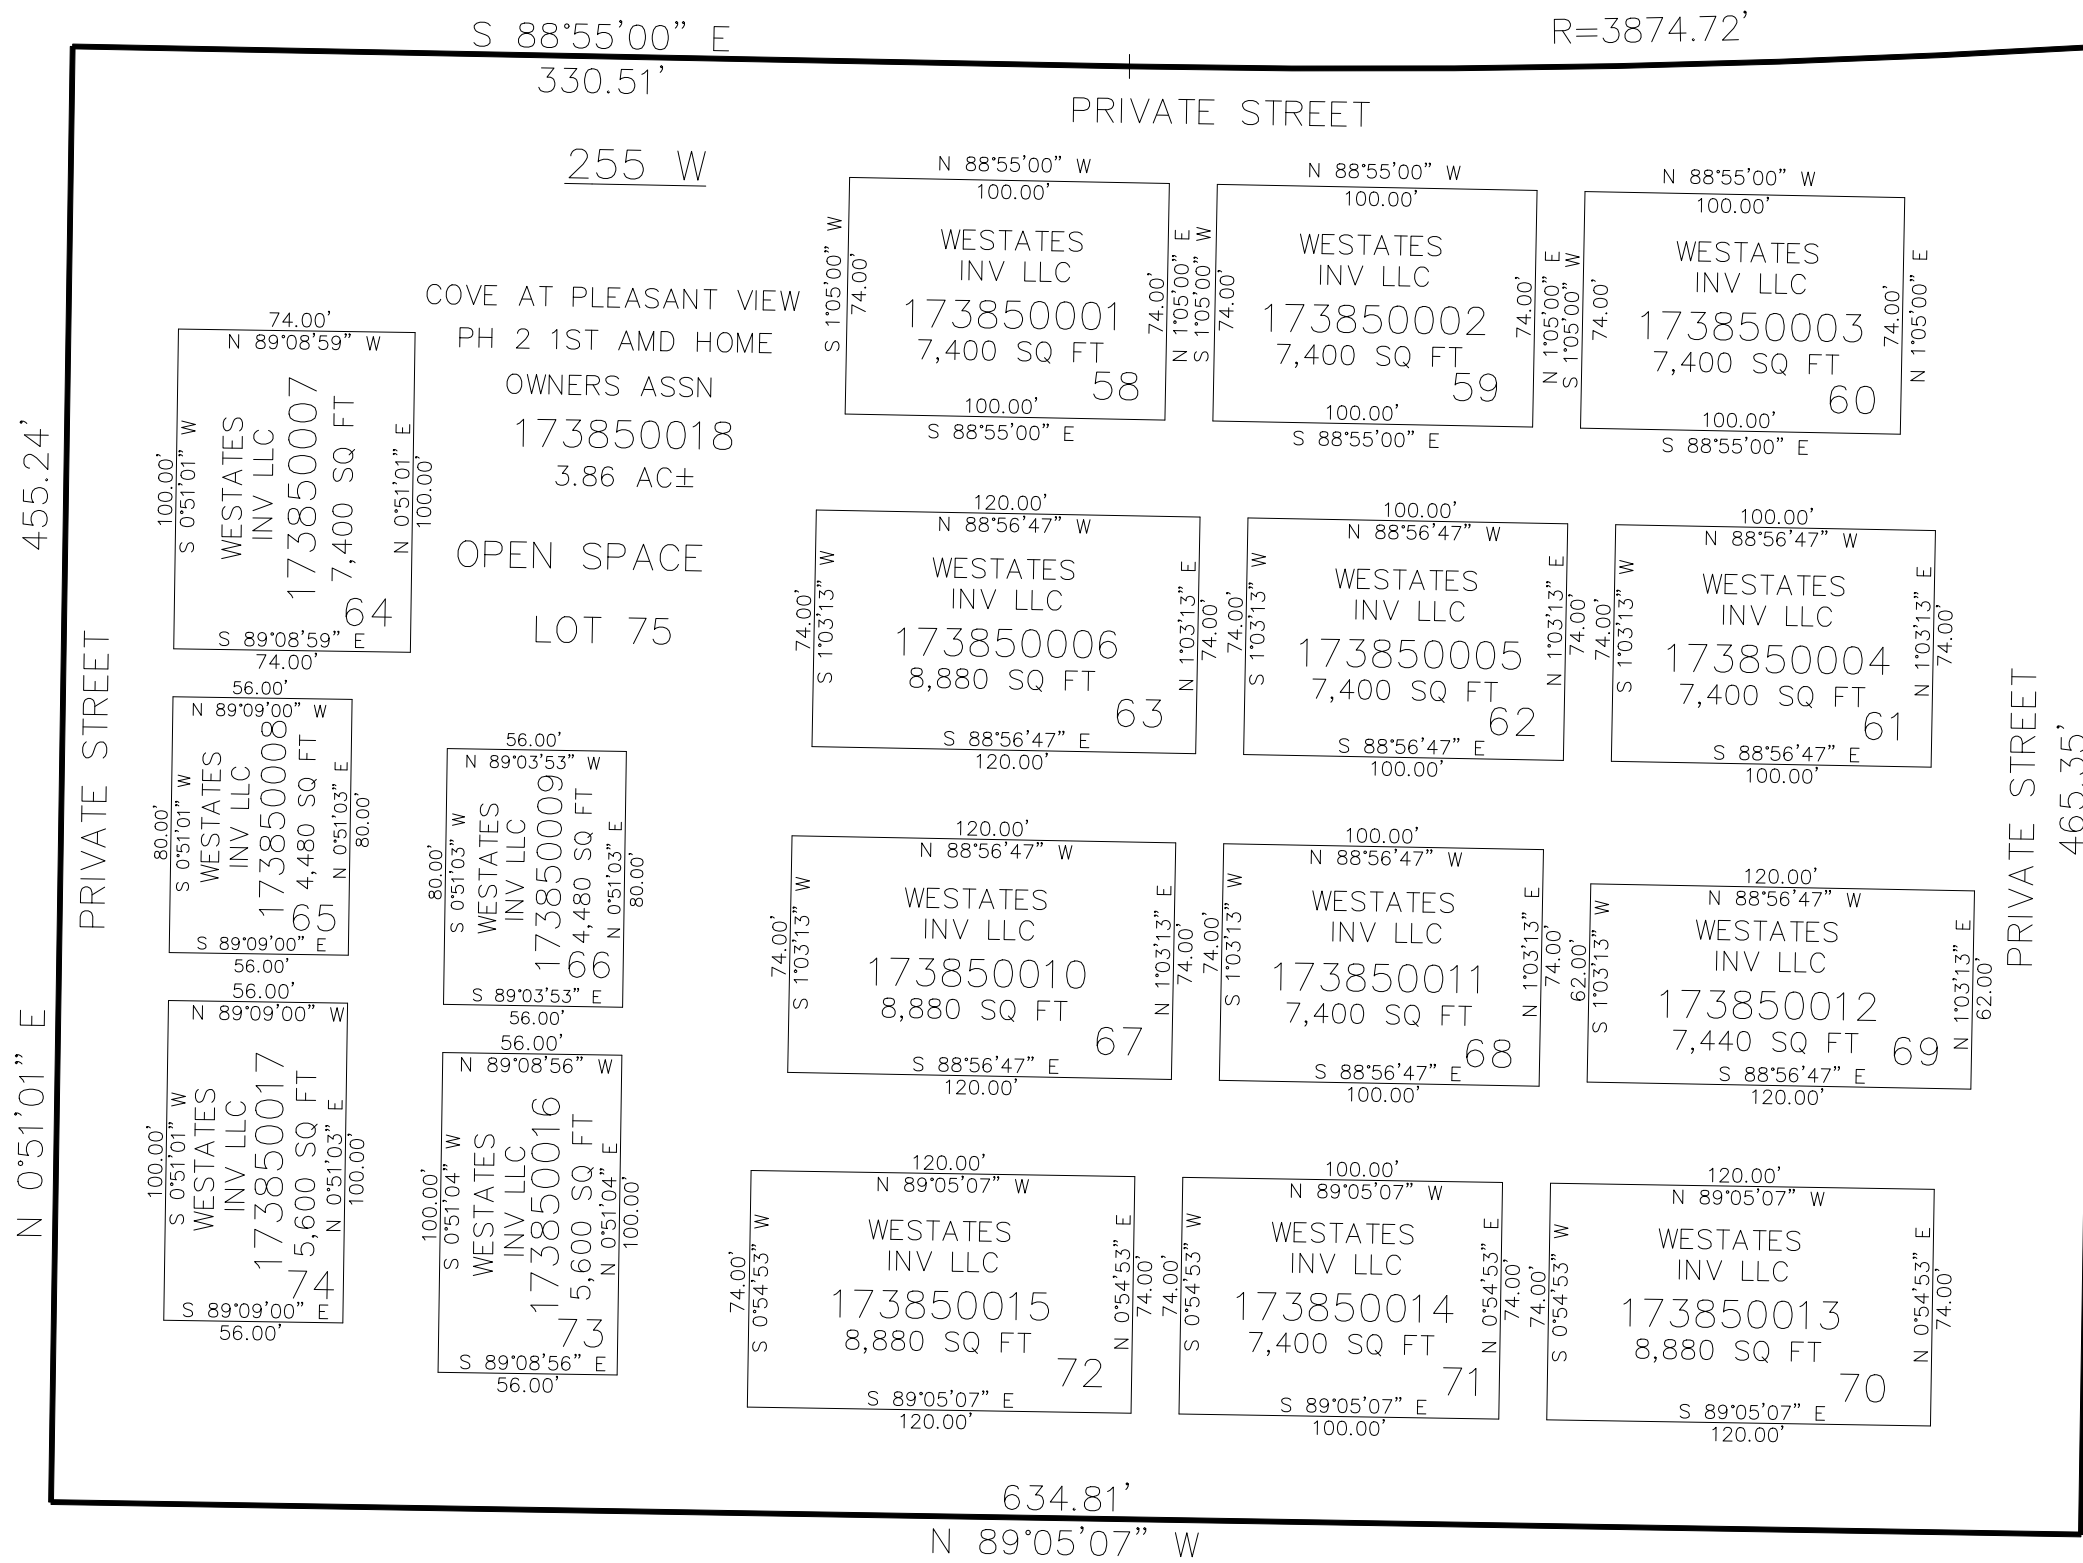

SEE PAGE 72

2550 NO STREET

SEE PAGE 72

10' UTILITY & DRAINAGE EASEMENTS EACH SIDE OF PROPERTY LINES AS INDICATED BY DASHED LINES EXCEPT AS OTHERWISE SHOWN.

FOR COMPLETE ENG DATA SEE ORIGINAL DEDICATION PLAT IN BOOK 76, PAGE 93 OF RECORDS.