

PART OF THE NE.1/4, OF SECTION 28, T.7N., R.1W., S.L.B. & M.
FRANCIS W STOKES SUBDIVISION PHASE 1 2ND AMENDMENT

IN NORTH OGDEN CITY


TAXING UNIT: 10

SCALE 1" = 30'

SEE PAGE 2

800 EAST ST

750 E ST

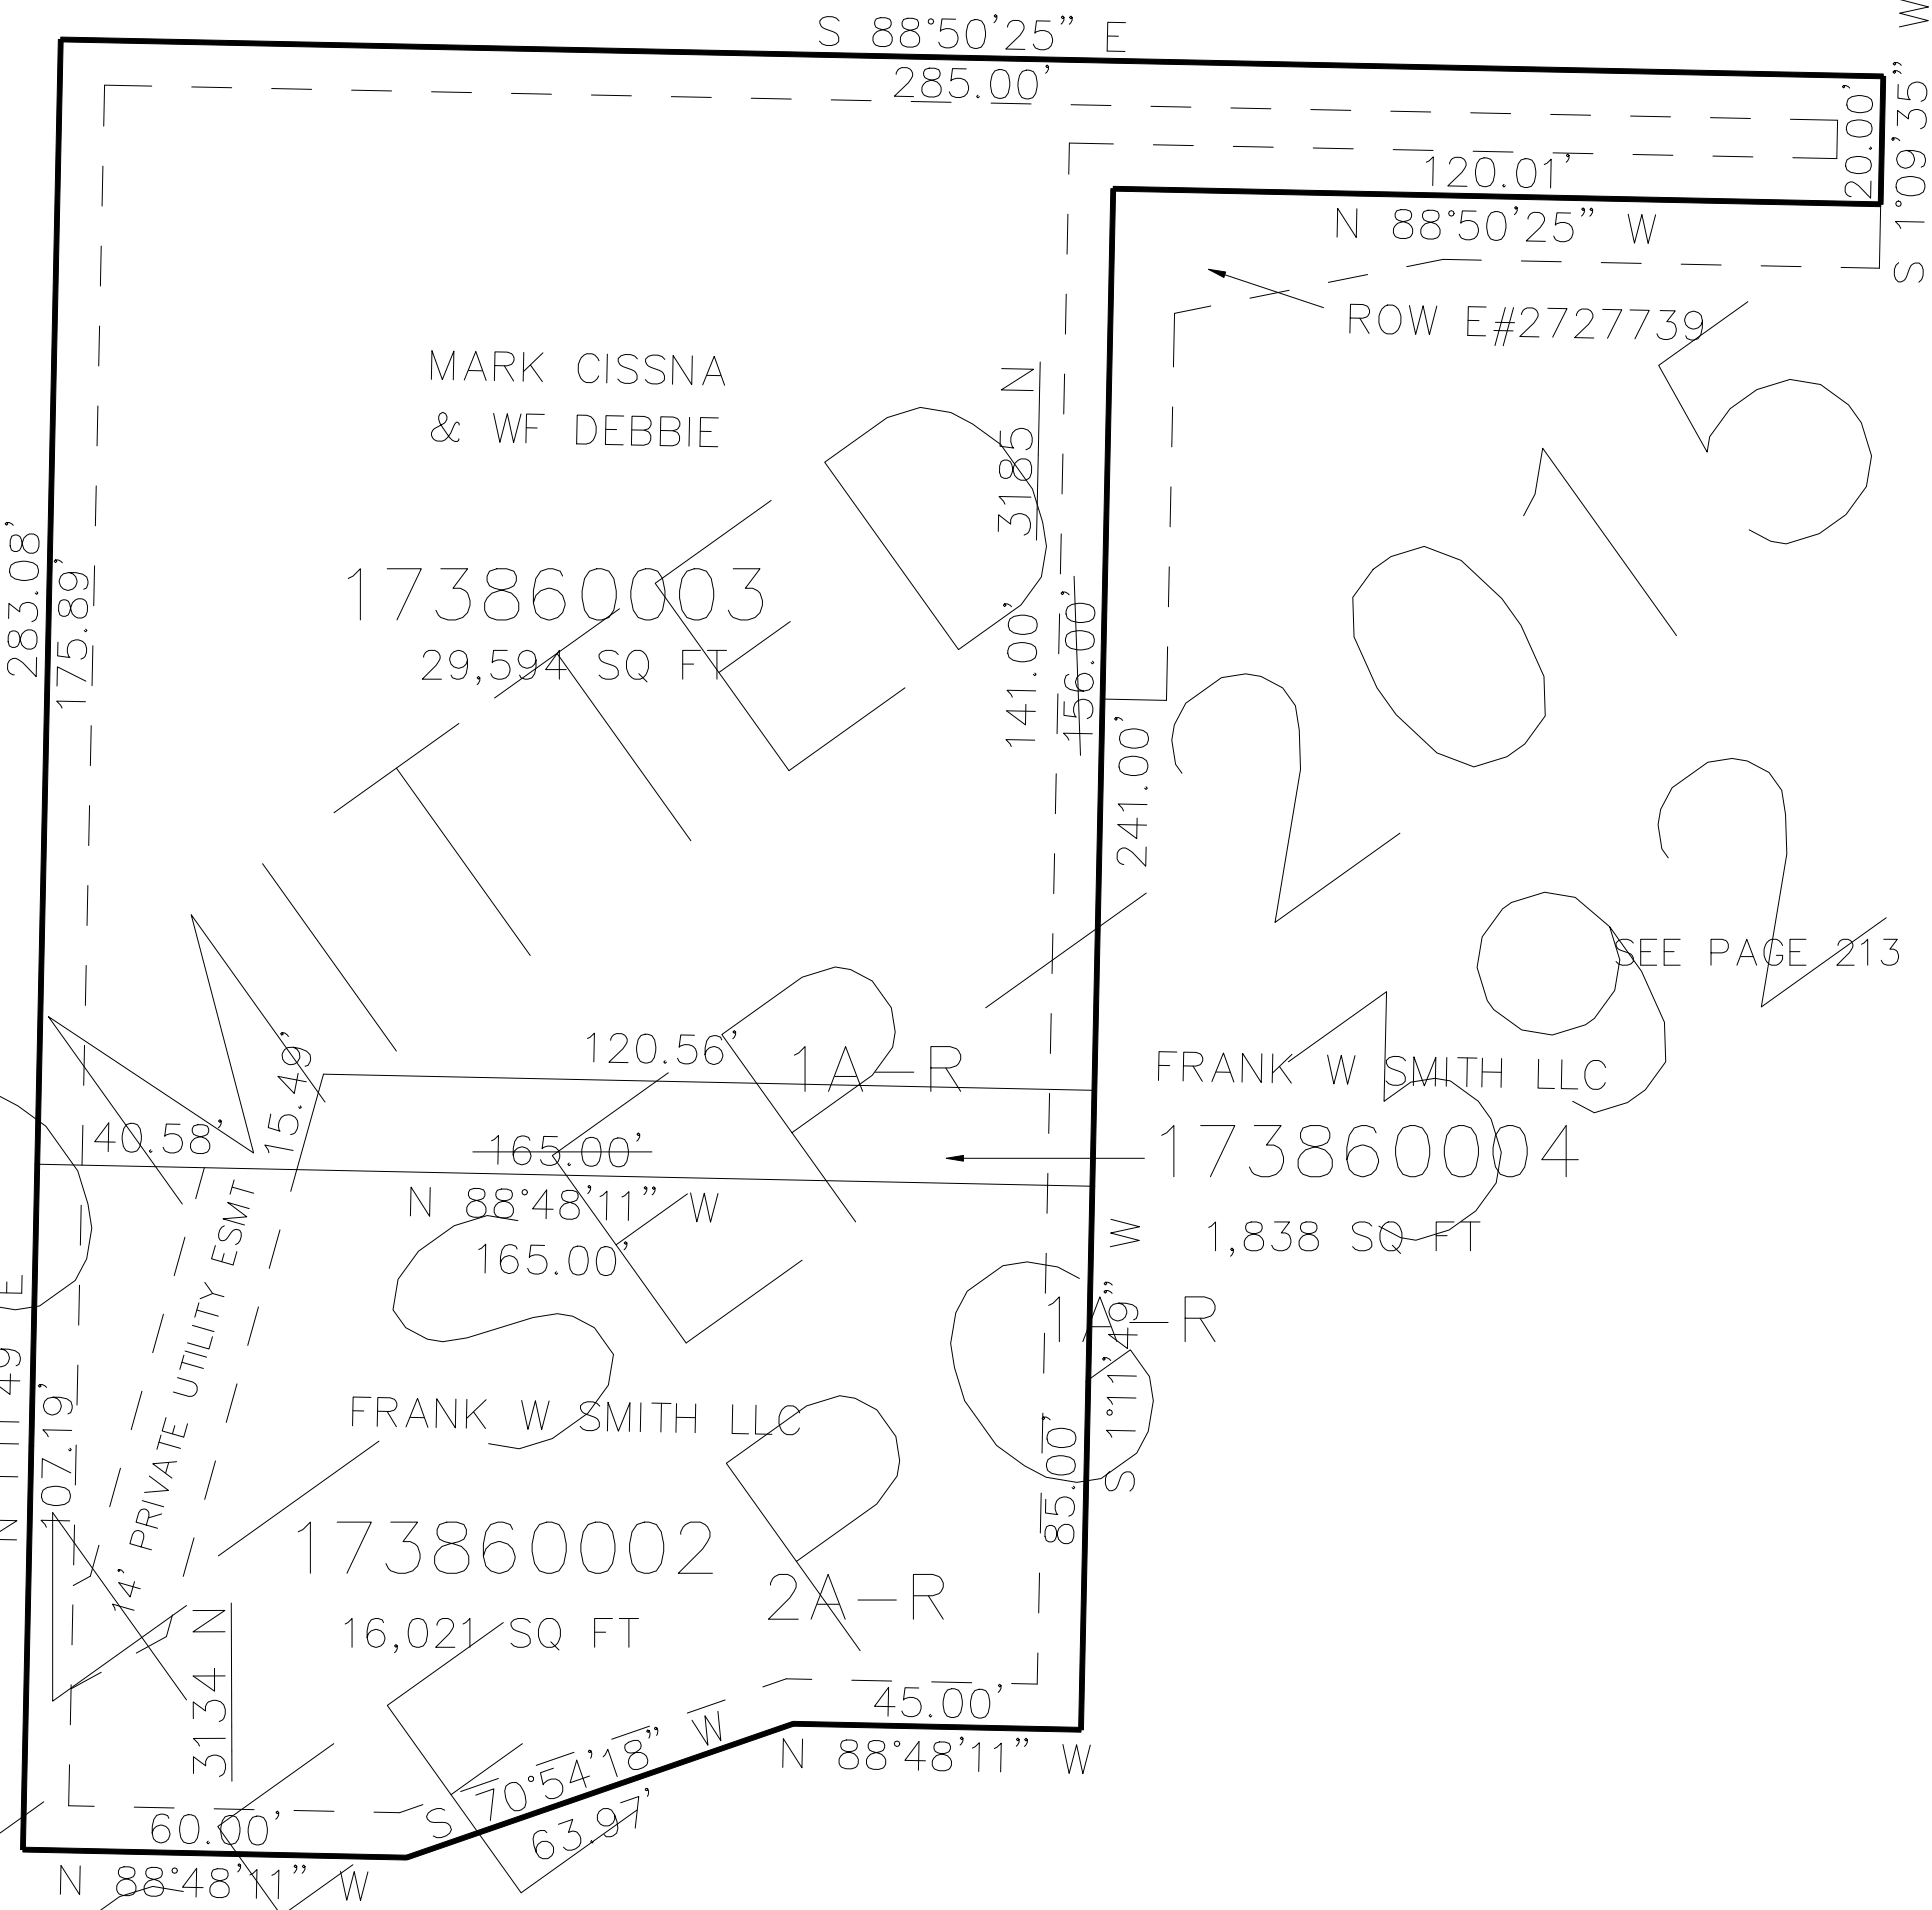

SEE PAGE 213

7' UTILITY & DRAINAGE EASEMENTS EACH
SIDE OF PROPERTY LINES AS INDICATED
BY DASHED LINES EXCEPT AS OTHERWISE
SHOWN.

SEE PAGE 202

FOR COMPLETE ENG DATA SEE
ORIGINAL DEDICATION PLAT IN
BOOK 77, PAGE 06 OF RECORDS.