

PART OF THE NW 1/4, OF SECTION 23, T.7N., R.1W., S.L.B. & M.

393

WARREN SUBDIVISION

IN NORTH OGDEN CITY

TAXING UNIT: 10

SCALE 1" = 40'


SEE PAGE 74

2600 NORTH

NORTH OGDEN CITY
173930006
2,727 SQ FT

725 EAST

SEE PAGE 74

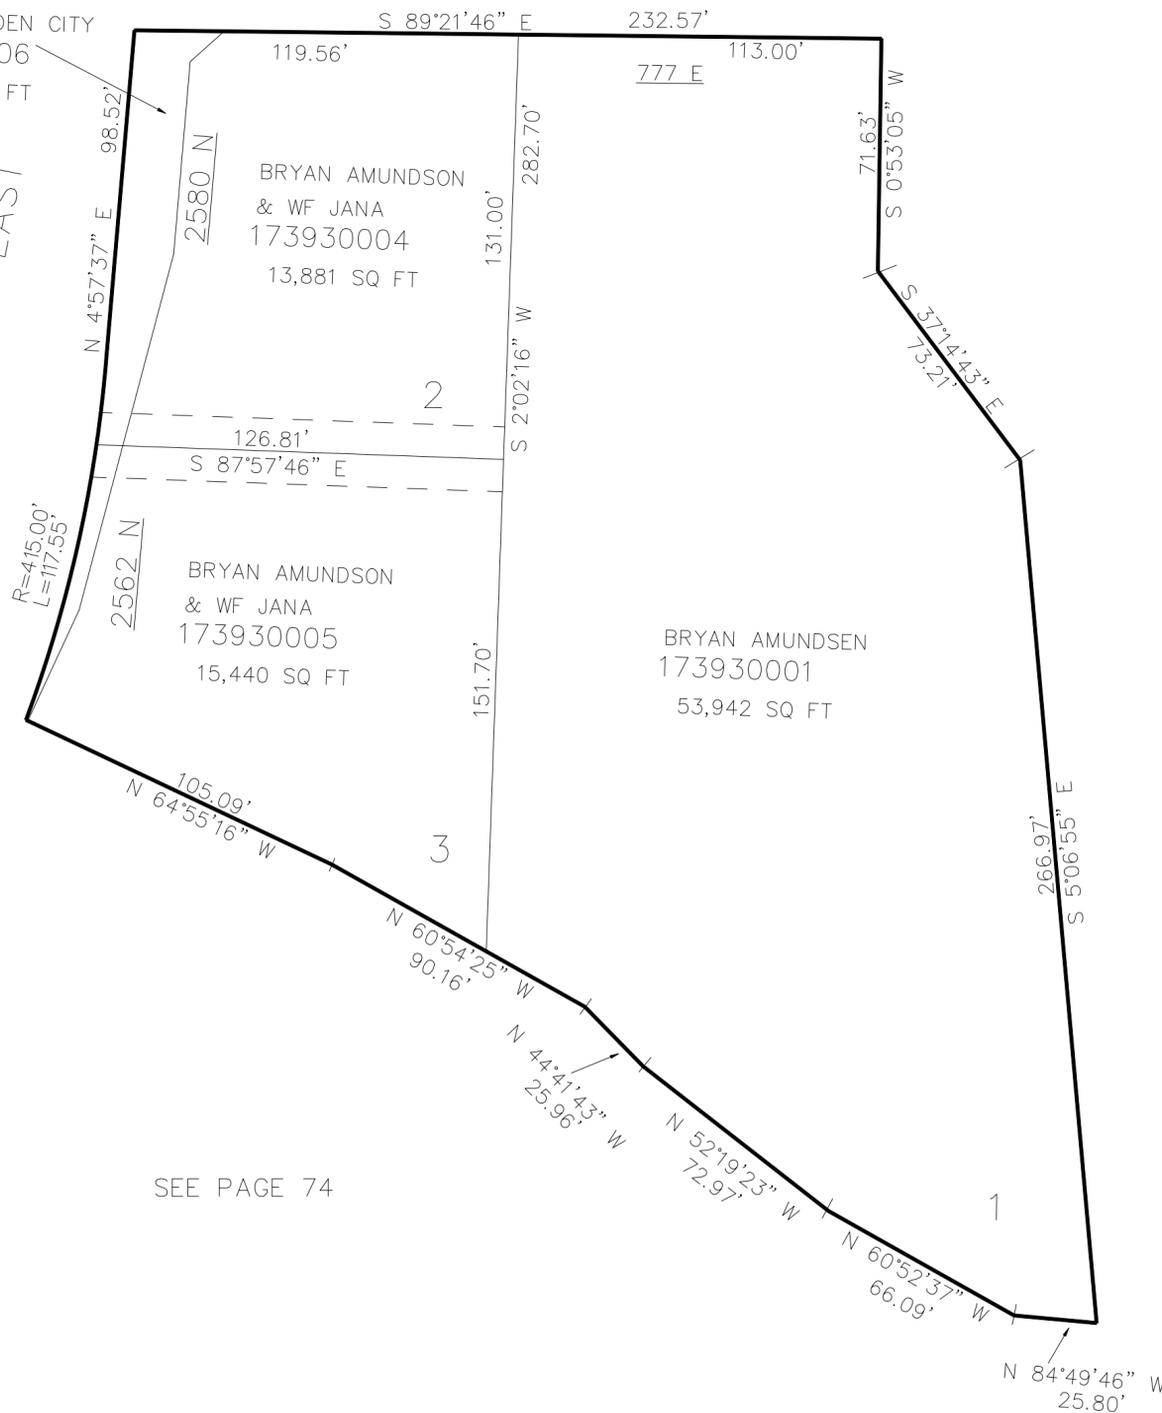

SEE PAGE 74

SEE PAGE 74

10' UTILITY & DRAINAGE EASEMENTS EACH SIDE OF PROPERTY LINES AS INDICATED BY DASHED LINES EXCEPT AS OTHERWISE SHOWN.

FOR COMPLETE ENG DATA SEE ORIGINAL DEDICATION PLAT IN BOOK 79, PAGE 35 OF RECORDS.