

PART OF THE NW 1/4, OF SECTION 23, T.7N., R.1W., S.L.B. & M.

393

# WARREN SUBDIVISION

IN NORTH OGDEN CITY

TAXING UNIT: 10


SCALE 1" = 40'

SEE PAGE 74

2600 NORTH

NORTH OGDEN CITY  
173930006  
2,727 SQ FT

725 EAST

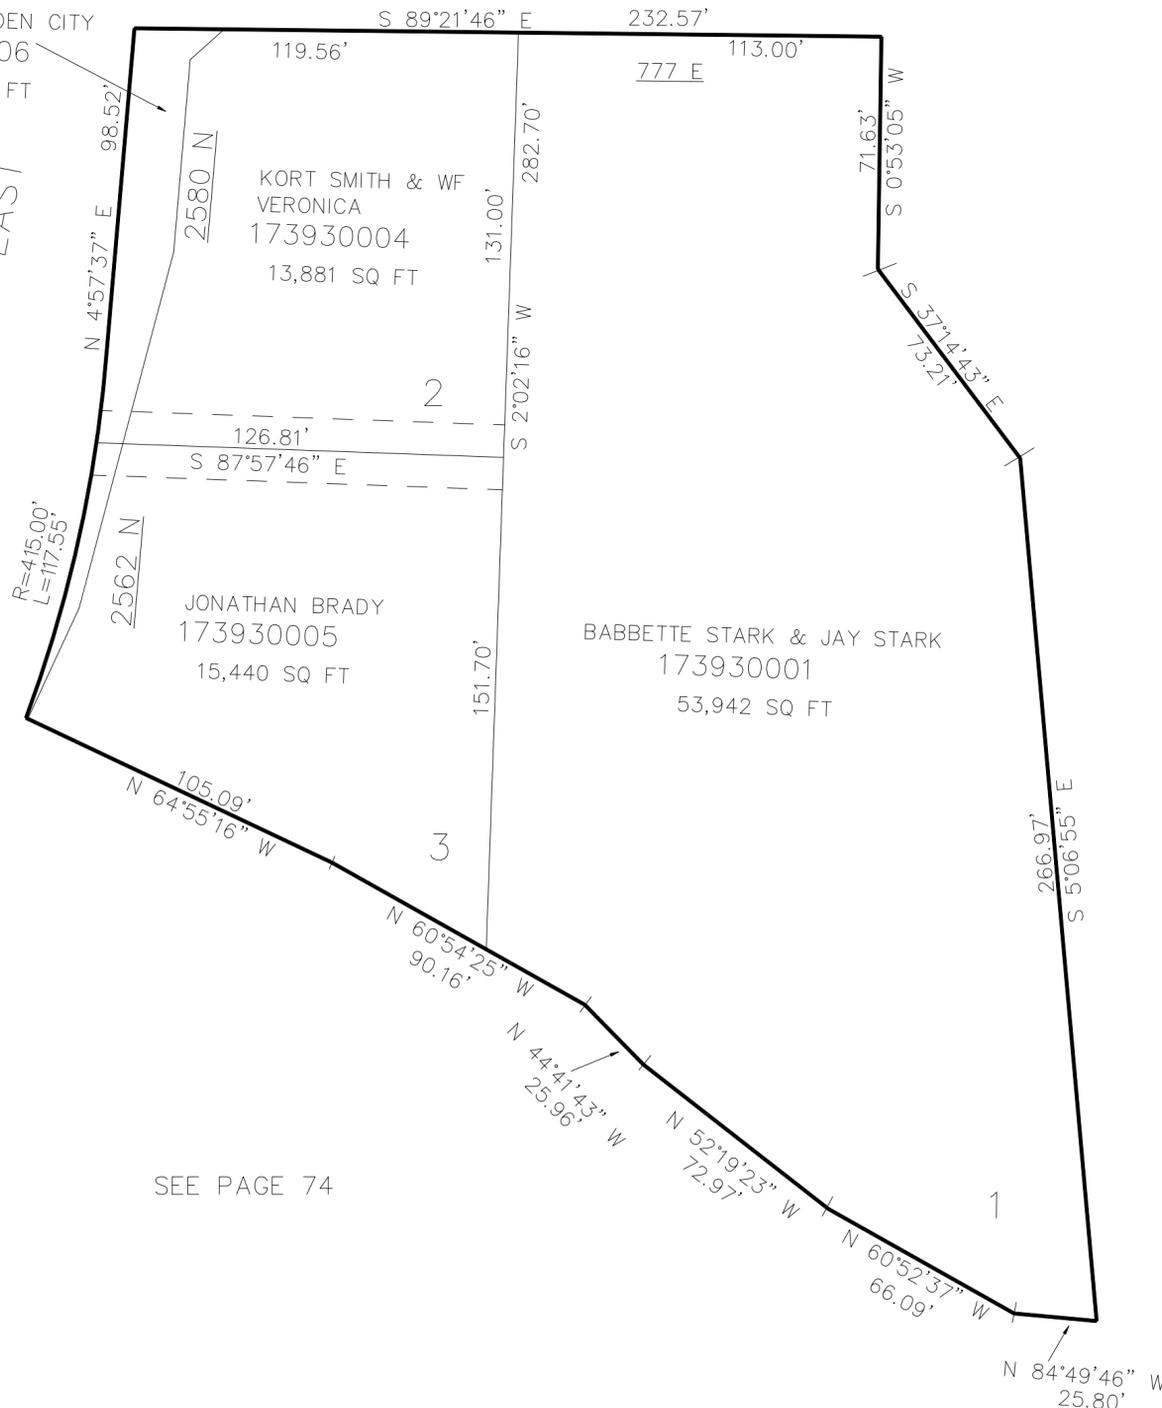

SEE PAGE 74

SEE PAGE 74

SEE PAGE 74

10' UTILITY & DRAINAGE EASEMENTS EACH  
SIDE OF PROPERTY LINES AS INDICATED  
BY DASHED LINES EXCEPT AS OTHERWISE  
SHOWN.

FOR COMPLETE ENG DATA SEE  
ORIGINAL DEDICATION PLAT IN  
BOOK 79, PAGE 35 OF RECORDS.