

PART OF THE NW. 1/4, OF SECTION 30, T.7N., R.1W., S.L.B. & M.

404

JENSEN ESTATES PHASE 2

IN PLEASANT VIEW CITY


TAXING UNIT: 11

SCALE 1" = 100'

SEE PAGE 62

WEBER SCHOOL
DISTRICT
174040008
14.15 AC±

SEE PAGE 62

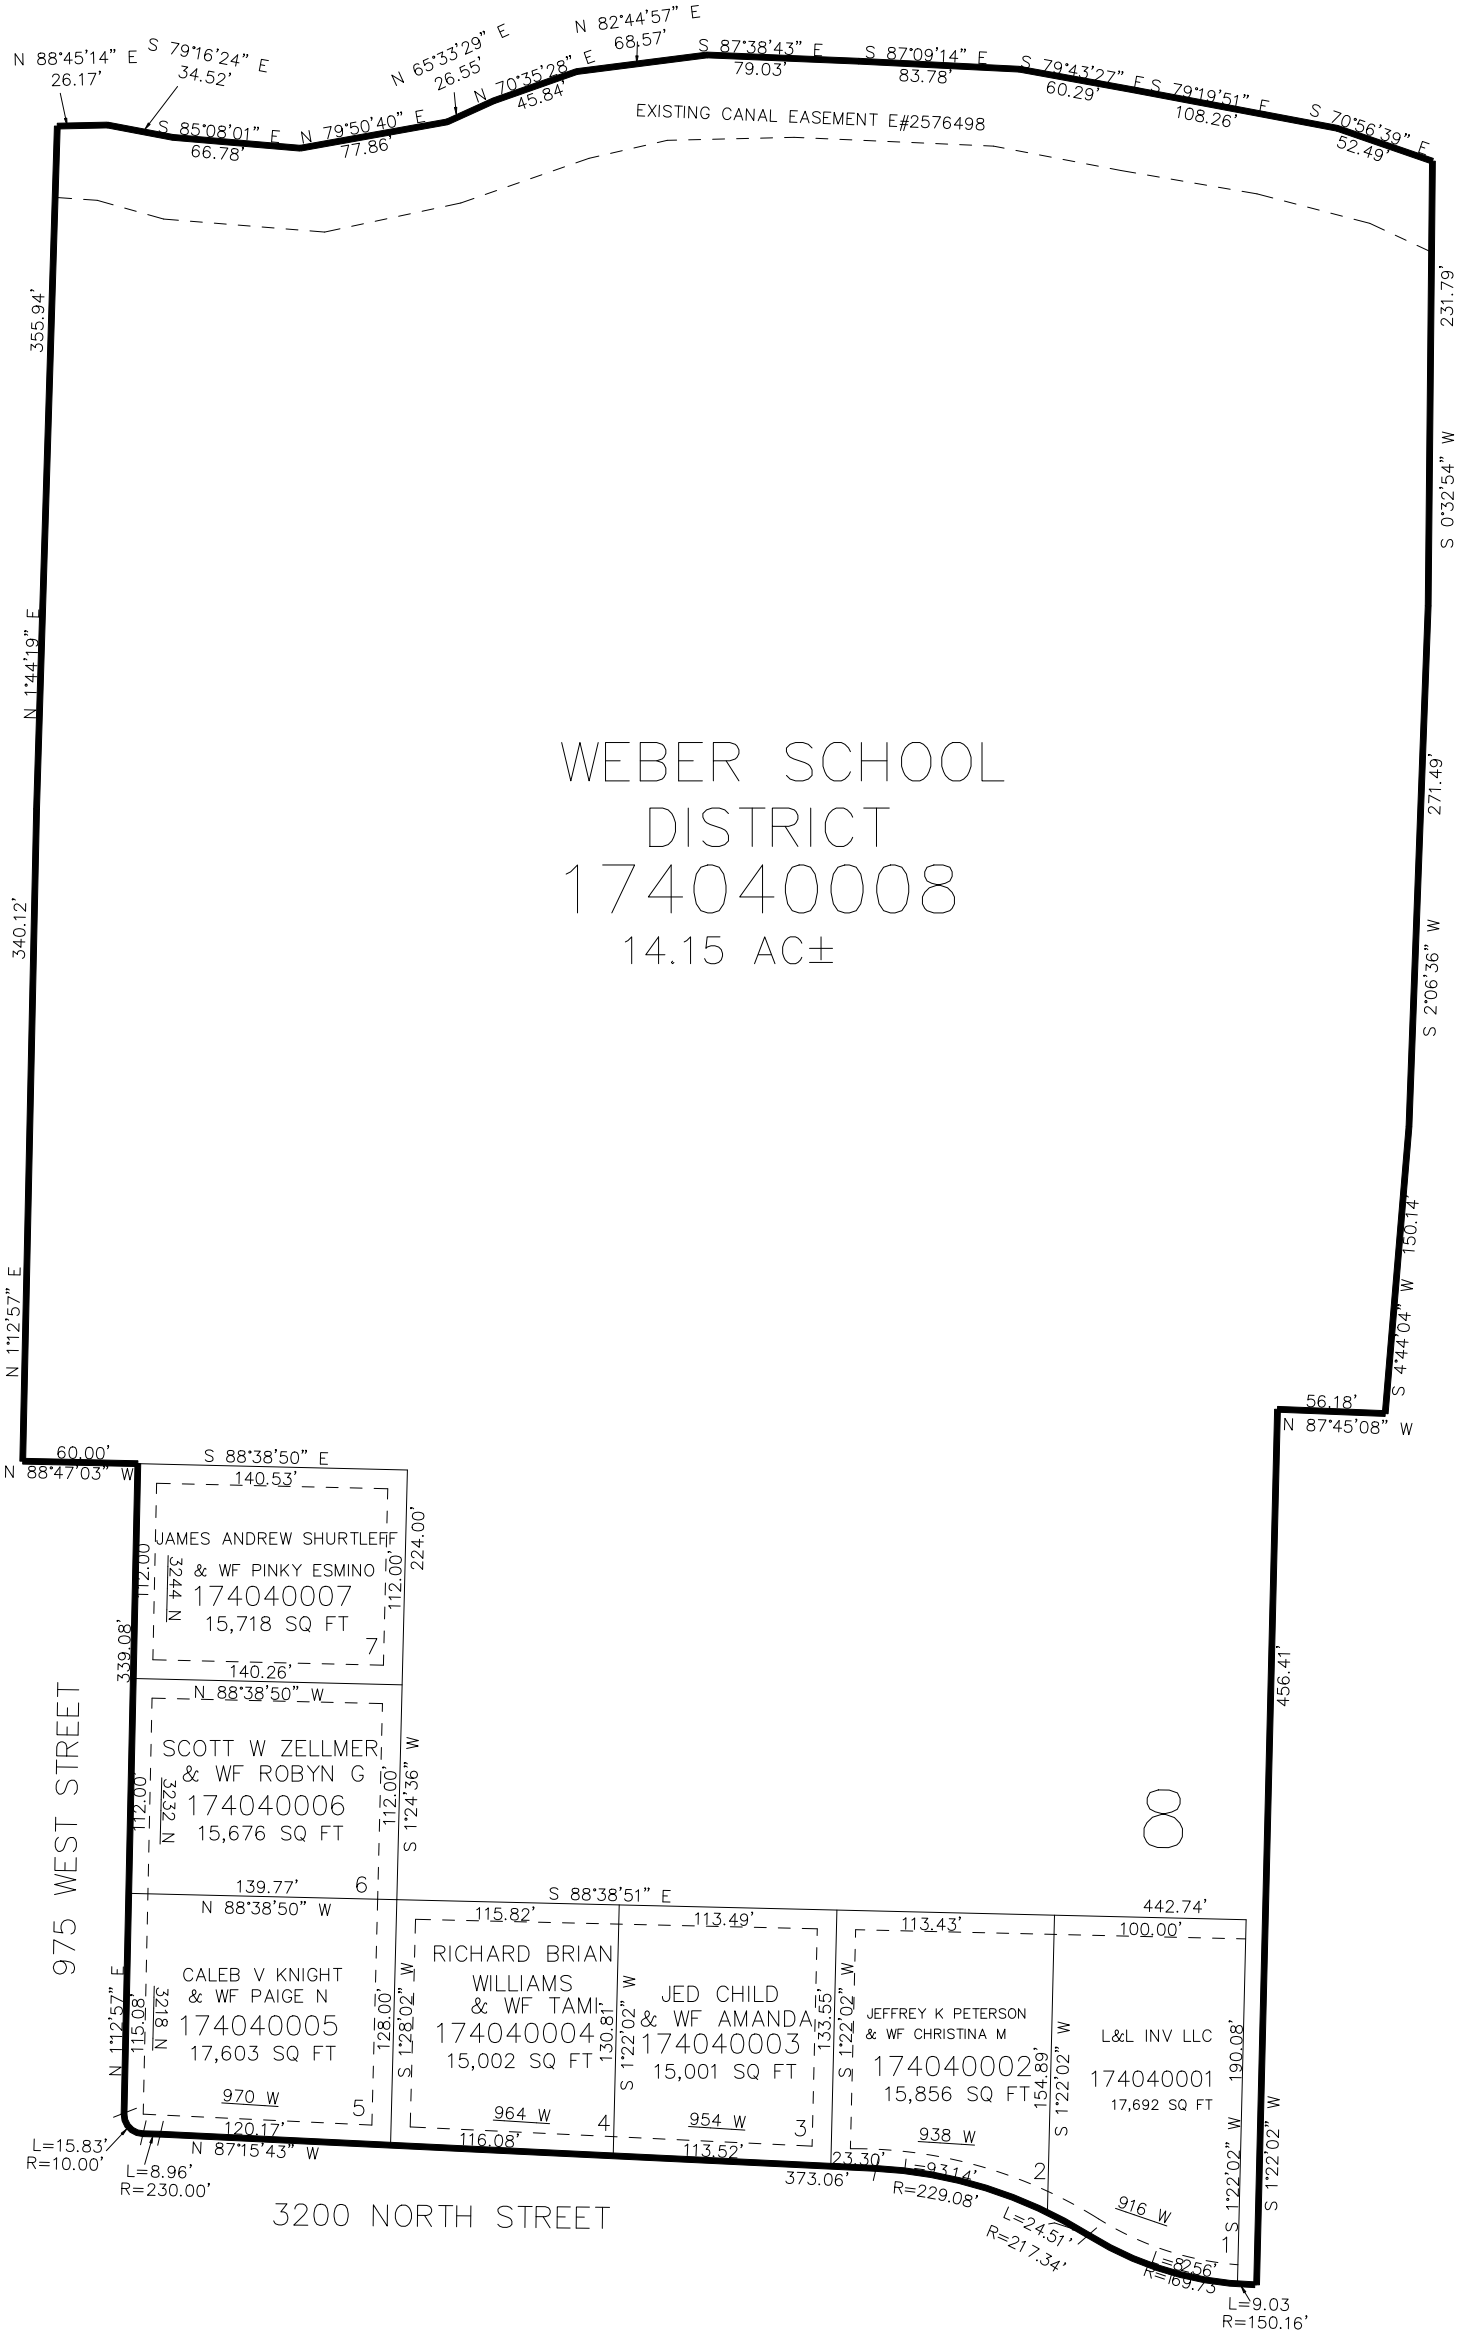

10' UTILITY & DRAINAGE EASEMENTS EACH
SIDE OF PROPERTY LINES AS INDICATED
BY DASHED LINES EXCEPT AS OTHERWISE
SHOWN.

SEE PAGE 394

FOR COMPLETE ENG DATA SEE
ORIGINAL DEDICATION PLAT IN
BOOK 82, PAGE 16 OF RECORDS.