


PART OF THE SE. 1/4, OF SECTION 33, T.7N., R.1W., S.L.B. & M.  
**QUAIL PONDS SUBDIVISION PHASE 4**

IN NORTH OGDEN CITY

TAXING UNIT: 10

SCALE 1" = 30'

SEE PAGE 370

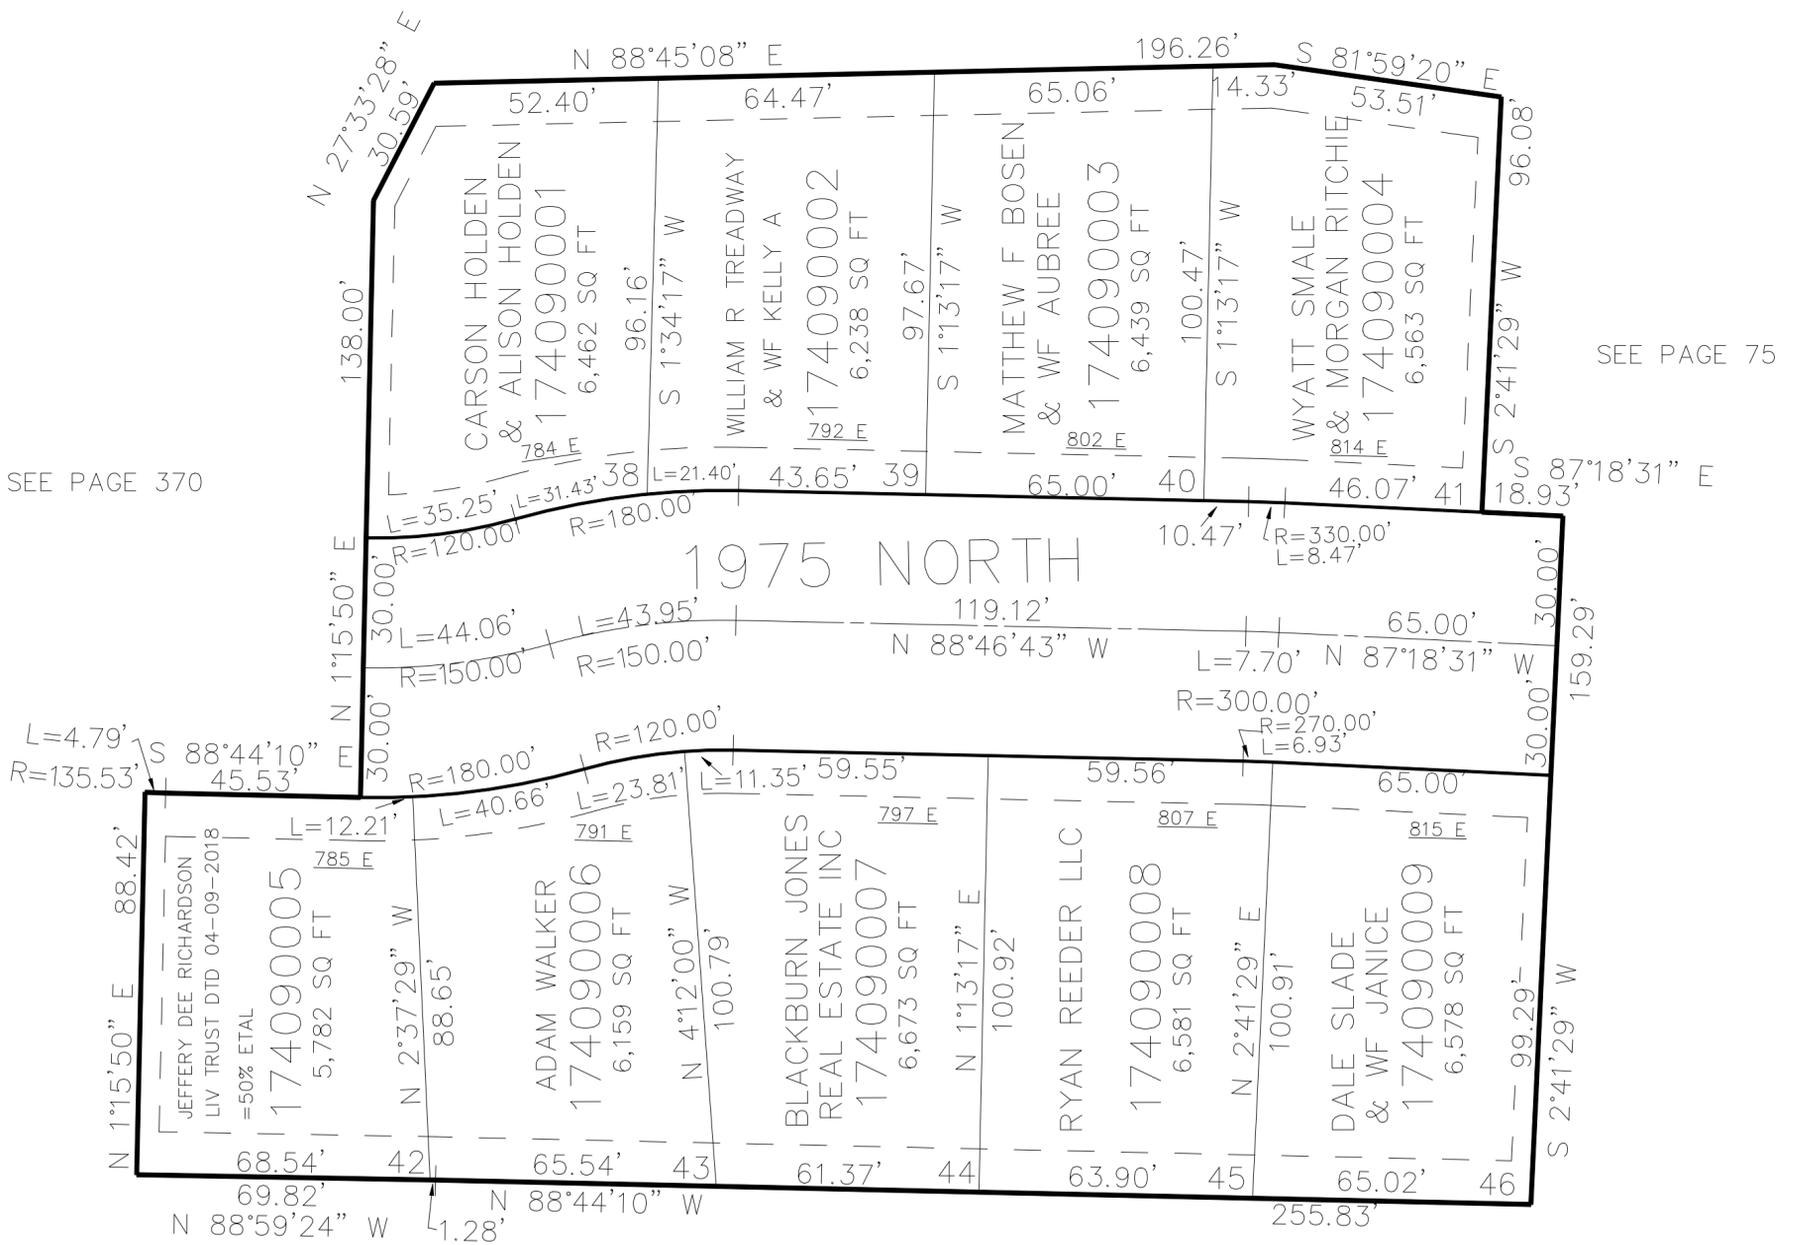

SEE PAGE 370

SEE PAGE 75

SEE PAGE 165

5' & 10' UTILITY & DRAINAGE EASEMENTS EACH  
 SIDE OF PROPERTY LINES AS INDICATED  
 BY DASHED LINES EXCEPT AS OTHERWISE  
 SHOWN.

FOR COMPLETE ENG DATA SEE  
 ORIGINAL DEDICATION PLAT IN  
 BOOK 83, PAGE 30 OF RECORDS.