

PART OF THE SW. 1/4, OF SECTION 29, T.7N., R.1W., S.L.B. & M.

CHERRY SPRINGS VILLAS

414


TAXING UNIT: 10

IN NORTH OGDEN CITY
SCALE 1" = 200'

SEE PAGE 50

SEE PAGE 50

SEE PAGE 50

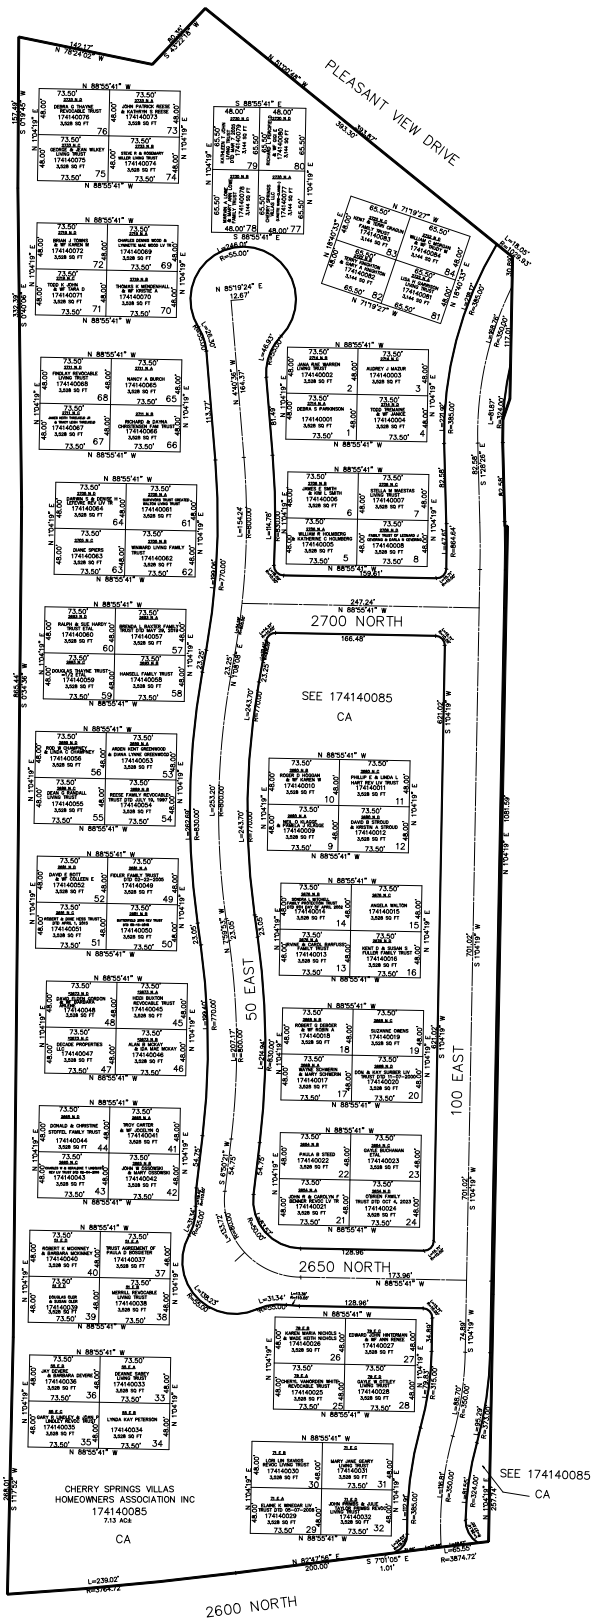

10' UTILITY & DRAINAGE EASEMENTS EACH
SIDE OF PROPERTY LINES AS INDICATED
BY DASHED LINES EXCEPT AS OTHERWISE
SHOWN.

*ADDRESS AFFIDAVIT E#2985252

FOR COMPLETE ENG DATA SEE
ORIGINAL DEDICATION PLAT IN
BOOK 84, PAGE 43 & 44 OF RECORDS.

FOR TAX PURPOSES ONLY