

PART OF THE SE. 1/4, OF SECTION 30, T.7N., R.1W., S.L.B. & M.
FOX MEADOW PHASE 5A A PRUD SUBDIVISION

418

IN PLEASANT VIEW CITY


TAXING UNIT: 11

SCALE 1" = 80'

SEE PAGE 60

SEE PAGE 60

SEE PAGE 60

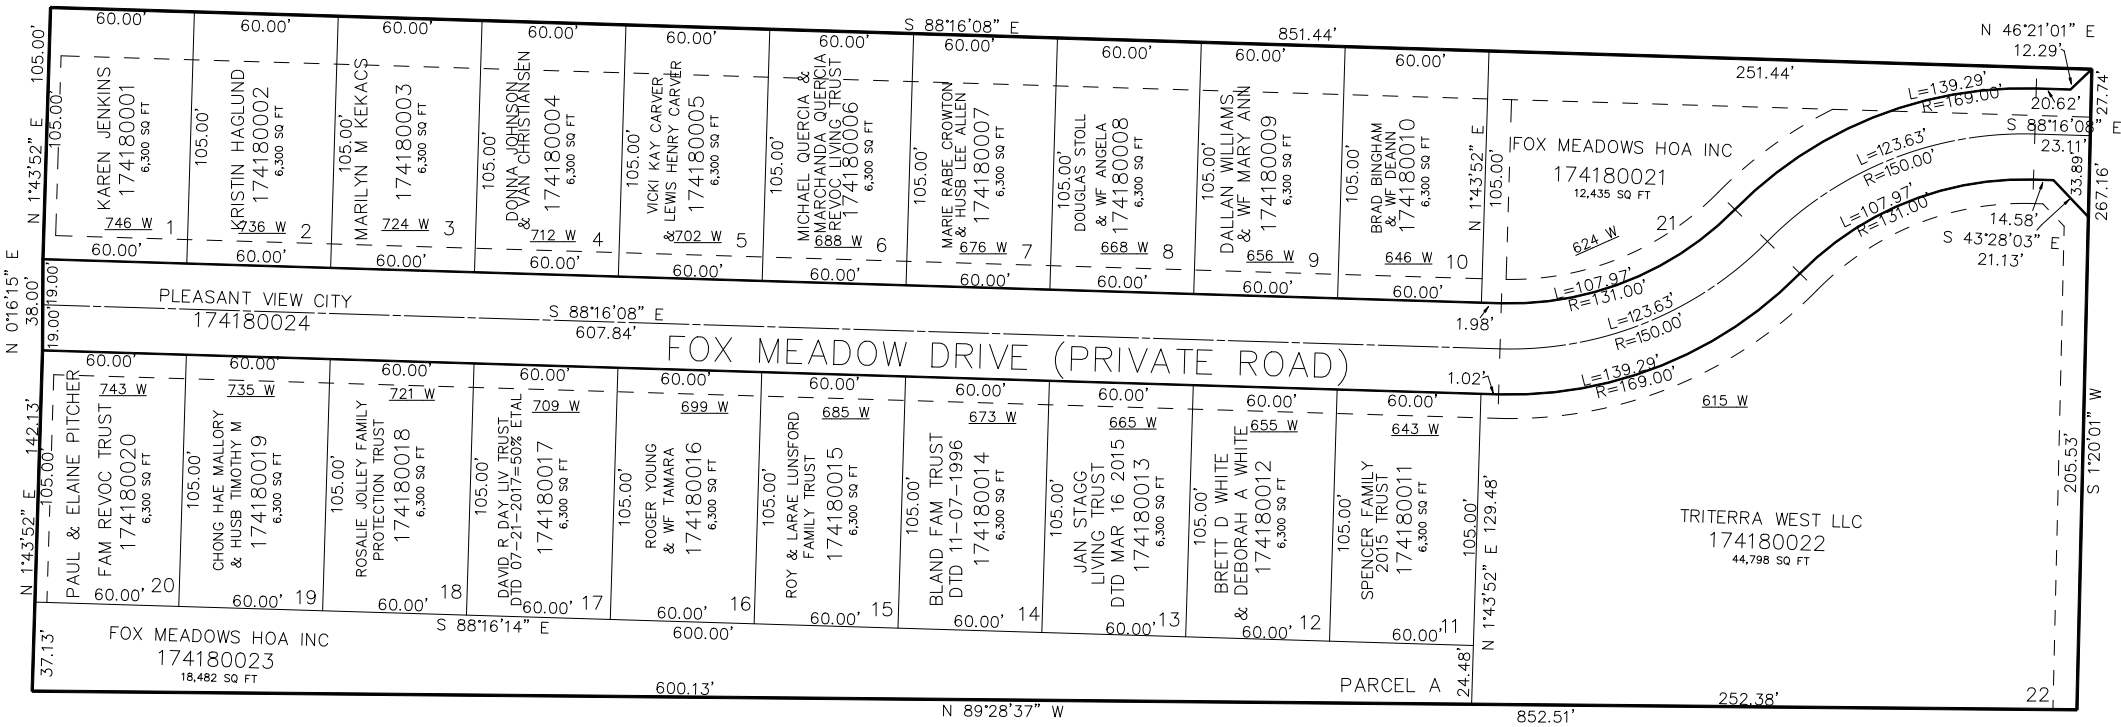

SEE PAGE 60

10' UTILITY & DRAINAGE EASEMENTS EACH
SIDE OF PROPERTY LINES AS INDICATED
BY DASHED LINES EXCEPT AS OTHERWISE
SHOWN.

FOR COMPLETE ENG DATA SEE
ORIGINAL DEDICATION PLAT IN
BOOK 85, PAGE 90 OF RECORDS.

FOR TAX PURPOSES ONLY