

PART OF THE NW.1/4, OF SECTION 30, T.7N., R.1W., S.L.B. & M.

432

SEITZINGER WINZELER SUBDIVISION


IN PLEASANT VIEW CITY

TAXING UNIT: 11

SCALE 1" = 30'

SEE PAGE 62-2

3200 NORTH ST
BROCK M WINZELER
174320006
3,240 SQ FT

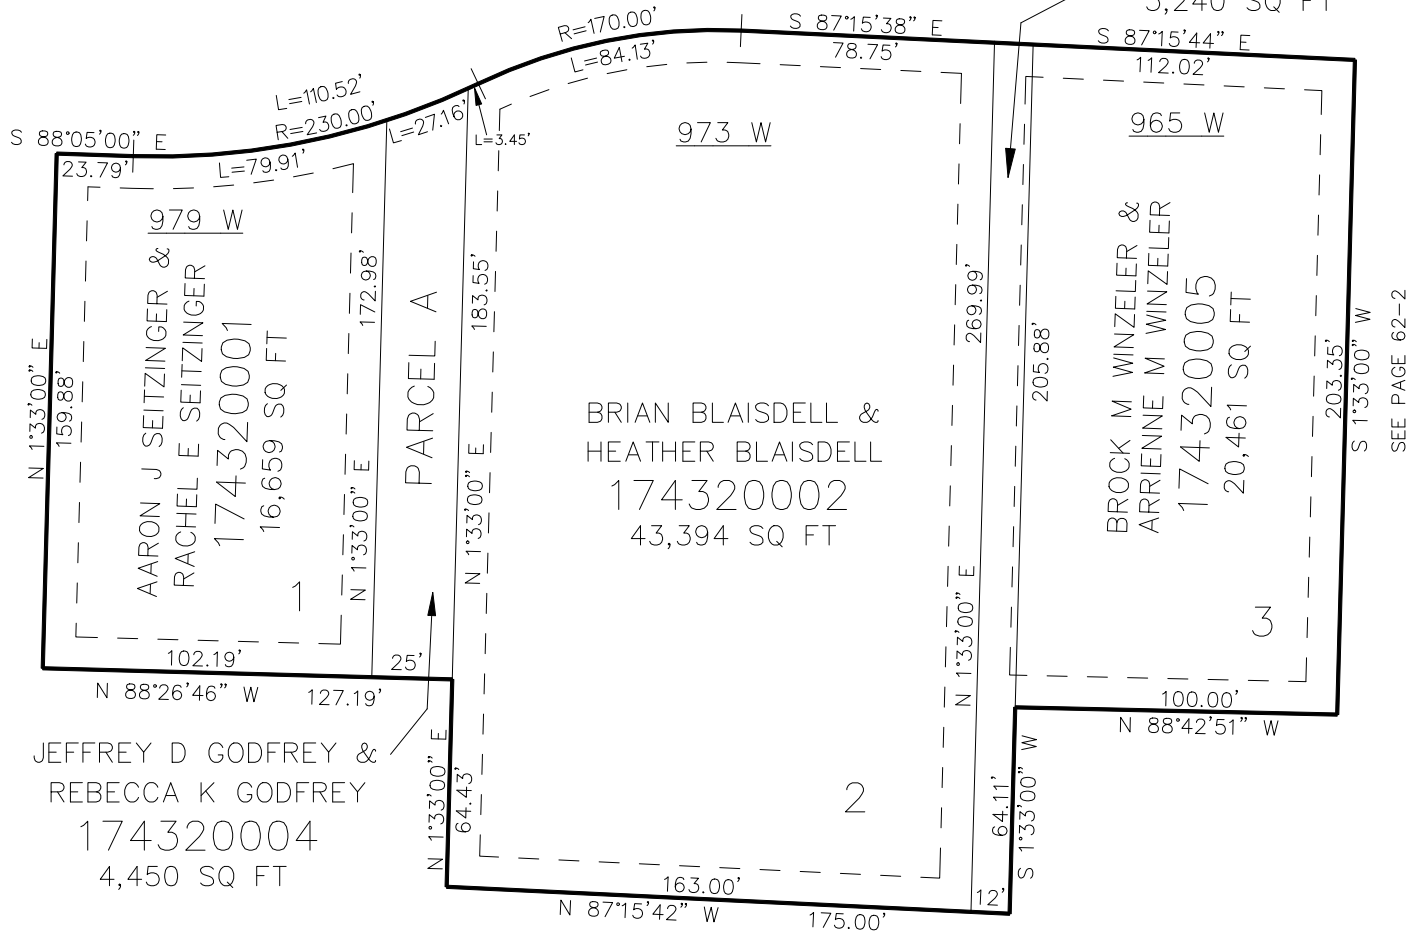

10' UTILITY & DRAINAGE EASEMENTS EACH
SIDE OF PROPERTY LINES AS INDICATED
BY DASHED LINES EXCEPT AS OTHERWISE
SHOWN.

SEE PAGE 62-2

FOR COMPLETE ENC DATA SEE
ORIGINAL DEDICATION PLAT IN
BOOK 90, PAGE 07 OF RECORDS.