

PART OF THE SE. 1/4, OF SECTION 28 & THE NE. 1/4 OF SECTION 33, T.7N., R.1W., S.L.B. & M.


434

MOUNTAIN VALLEY VILLAS SUBDIVISION PHASE 2

IN NORTH OGDEN CITY

TAXING UNIT: 10

SCALE 1" = 50'

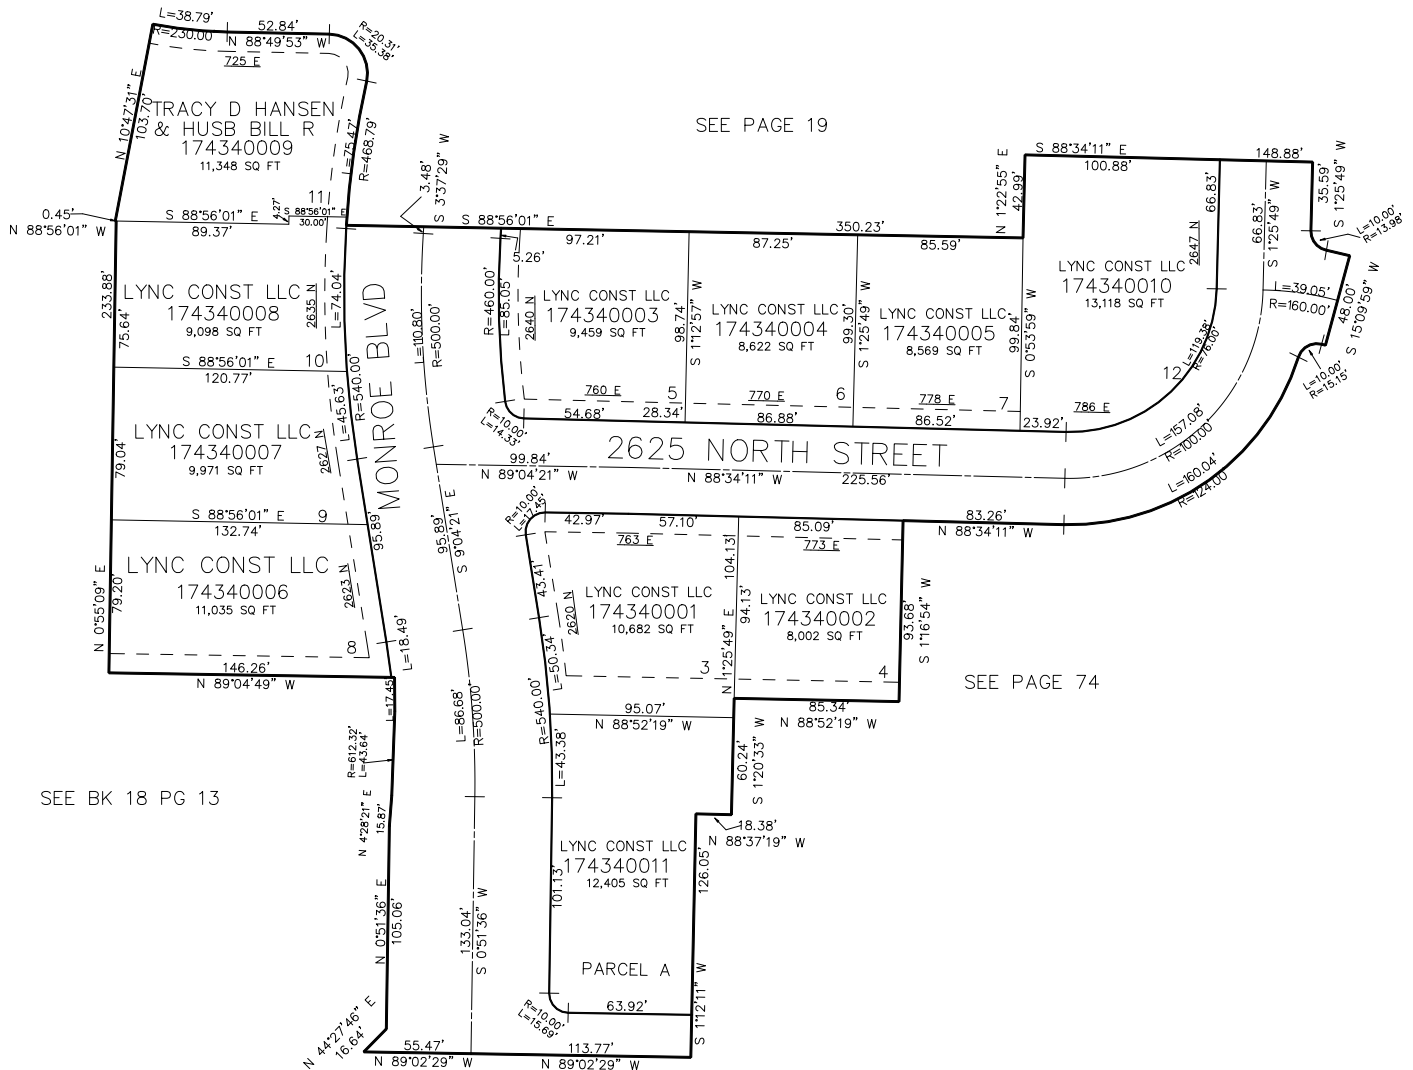

SEE BK 18 PG 13

SEE PAGE 74

10' UTILITY & DRAINAGE EASEMENTS EACH
SIDE OF PROPERTY LINES AS INDICATED
BY DASHED LINES EXCEPT AS OTHERWISE
SHOWN.

FOR COMPLETE ENC DATA SEE
ORIGINAL DEDICATION PLAT IN
BOOK 90, PAGE 65 OF RECORDS.