

PARTS OF S.W. 1/4 OF SEC. 28, & N.W. 1/4 OF SEC. 33, T.7N.,R.1W., S.L.B.&M. 9

NORTH OGDEN BLOCK 10, PLAT A

TAXING UNIT: 10

IN NORTH OGDEN CITY
SCALE 1" = 50'

PREFIX: 18-009

SEE PAGE 17

2650 NORTH STREET

S. 89° 45' E.

403.0'

STREET

STREET

SEC. 28
SEC. 33

SEC. LINE 1
S. 89° 52' E. 2674.6'

SEE PAGE 8


SEE PAGE 10

400.9'
N. 0° 15' E.

N. 0° 15' E.
398.6'

500 EAST

550 EAST

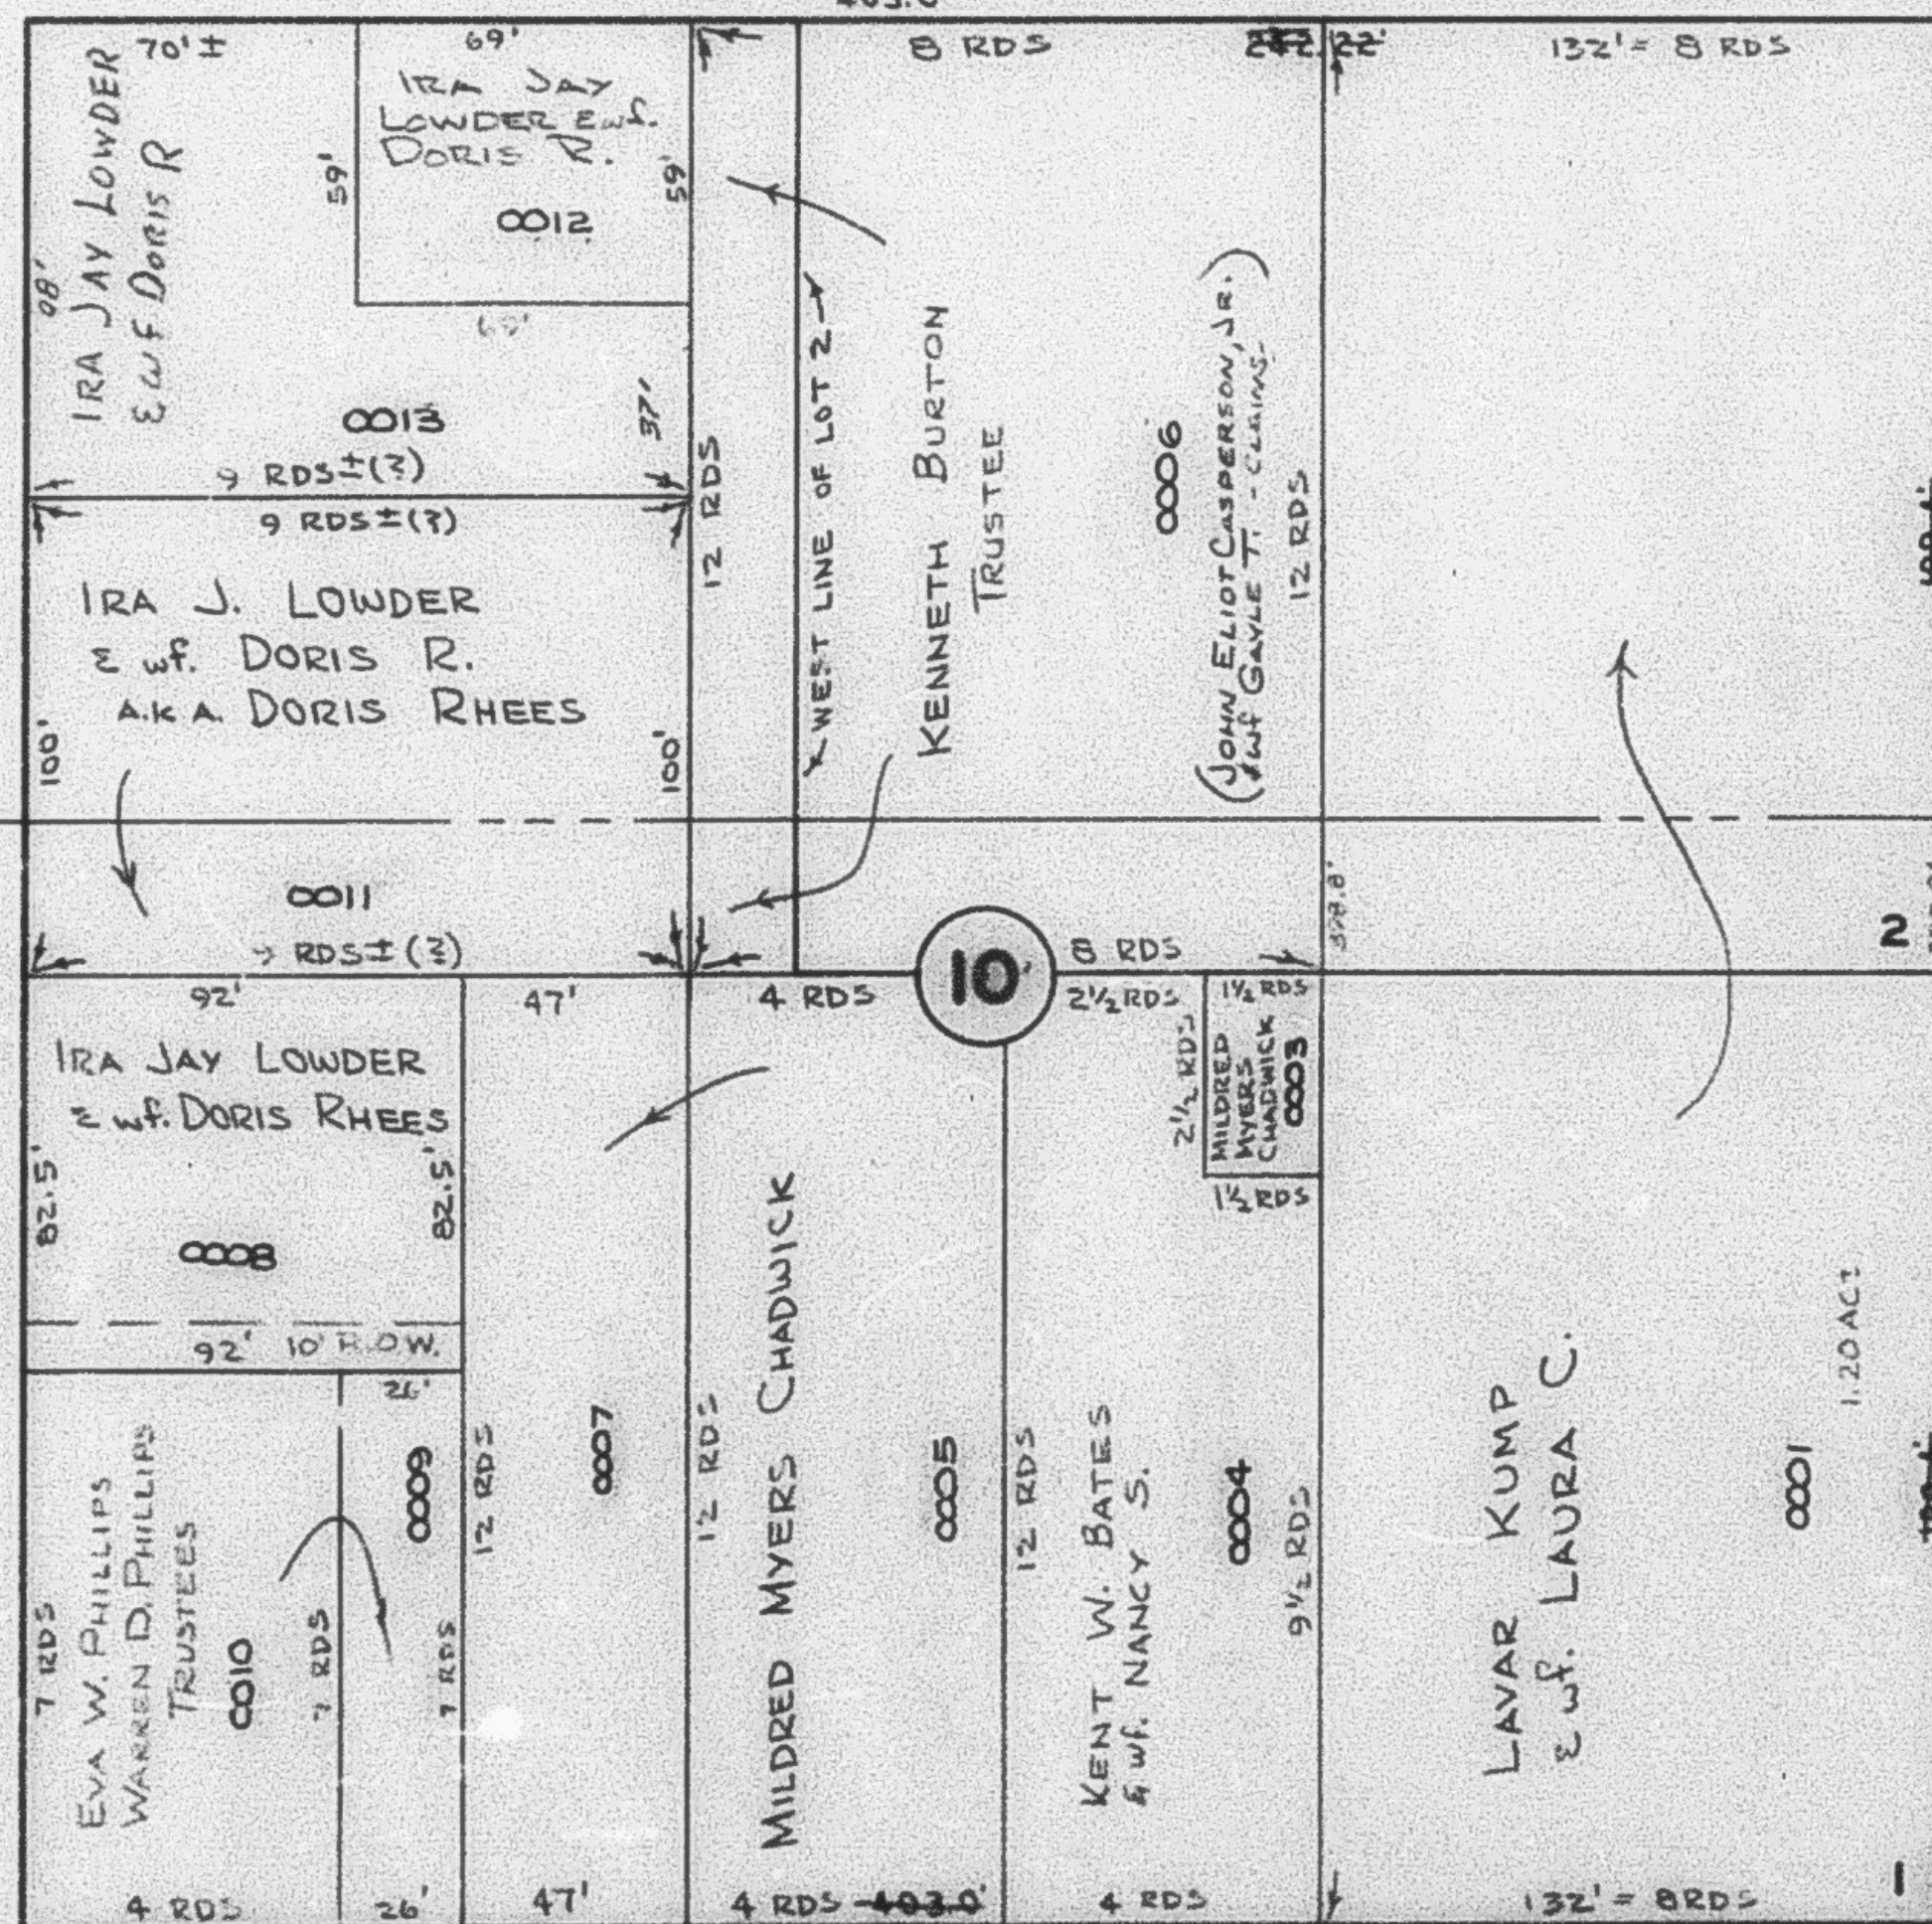

SEE PAGE 42

SEE PAGE 6