


PARTS OF S.W. 1/4 OF SEC. 28, & N.W. 1/4 OF SEC. 33, T.7N., R.1W., S.L.B. & M.

NORTH OGDEN BLOCK 14, PLAT A

TAXING UNIT: 10

IN NORTH OGDEN CITY

SCALE 1" = 50'

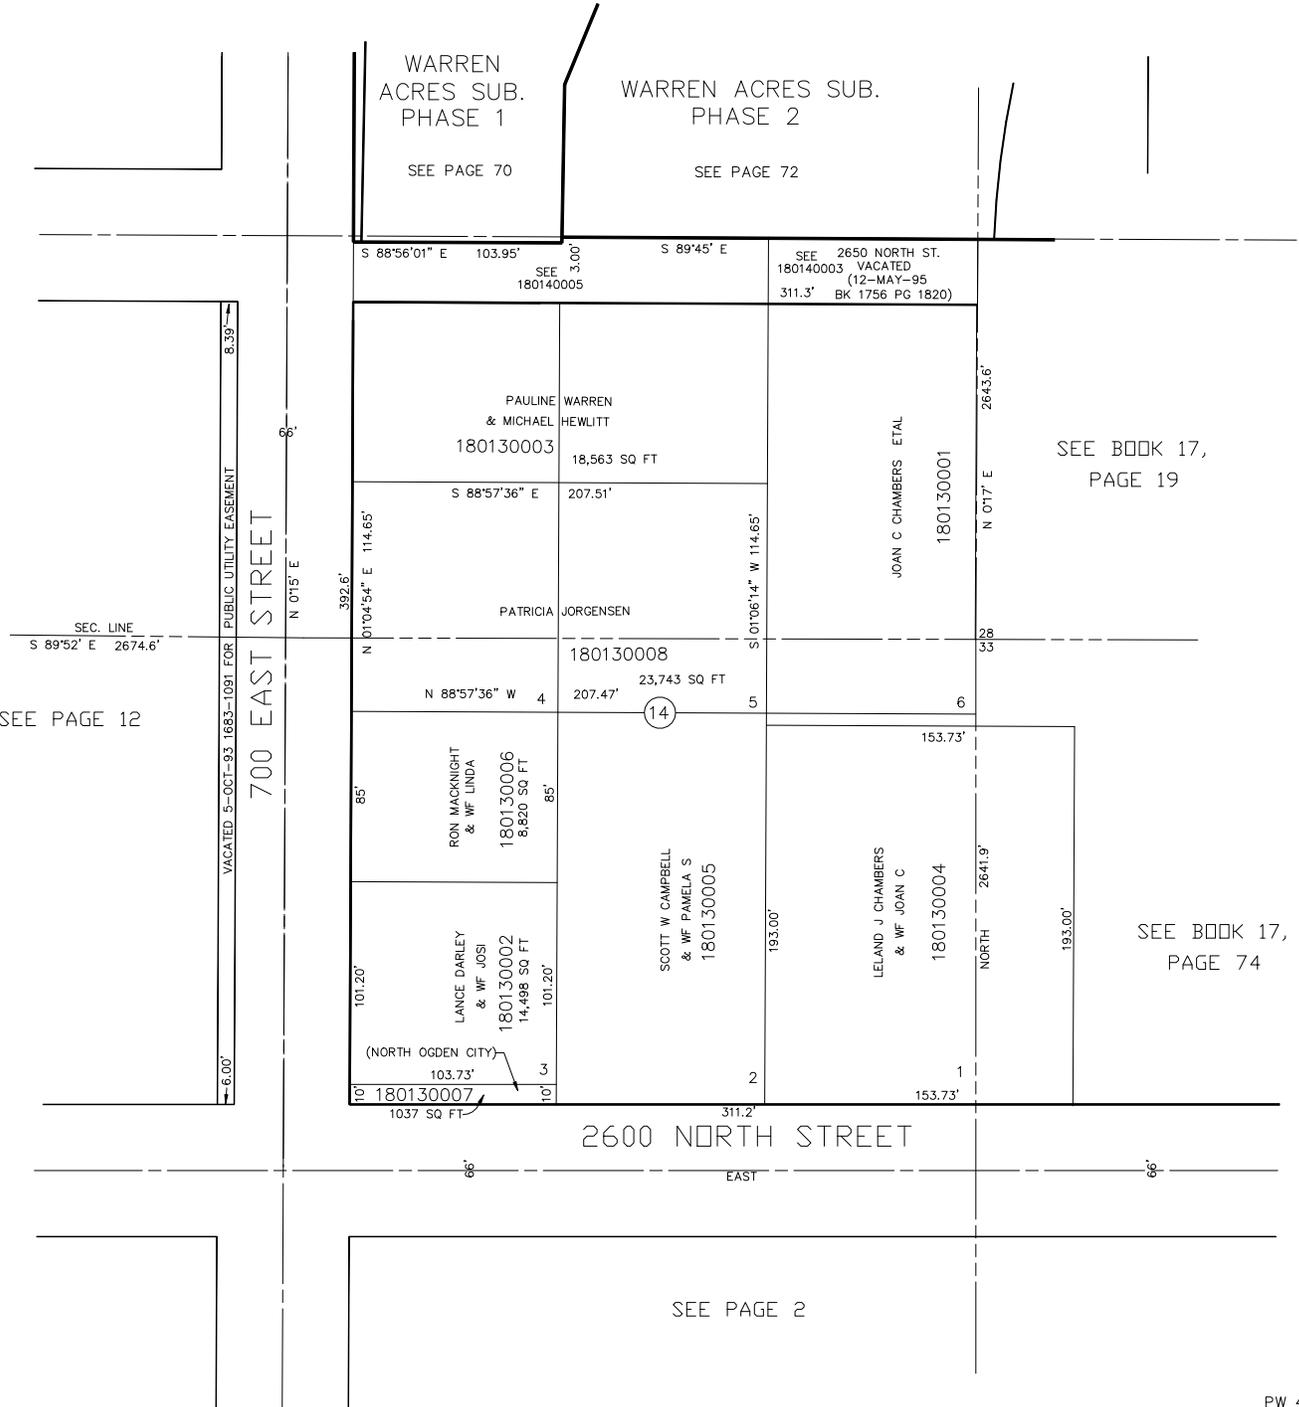

WARREN
ACRES SUB.
PHASE 1

SEE PAGE 70

WARREN ACRES SUB.
PHASE 2

SEE PAGE 72

S 88°56'01" E 103.95'
SEE 180140005

S 89°45' E
SEE 2650 NORTH ST.
180140003 VACATED
(12-MAY-95
311.3' BK 1756 PG 1820)

PAULINE WARREN
& MICHAEL HEWLITT
180130003
18,563 SQ FT

JOAN C CHAMBERS ETAL
180130001

SEE BOOK 17,
PAGE 19

PATRICIA JORGENSEN
180130008
23,743 SQ FT

RON MACKNIGHT
& WF LINDA
180130006
8,820 SQ FT

SCOTT W CAMPBELL
& WF PAMELA S
180130005

LELAND J CHAMBERS
& WF JOAN C
180130004

SEE BOOK 17,
PAGE 74

LANCE DARLEY
& WF JOSI
180130002
14,498 SQ FT

(NORTH OGDEN CITY)
103.73'
180130007
1037 SQ FT

2600 NORTH STREET

SEE PAGE 2

SEE PAGE 12