


PART OF S.W. 1/4, SEC. 28, T.7N., R.1W., S.L.B. & M.

NORTH OGDEN BLOCK 15, PLAT A

TAXING UNIT: 10

IN NORTH OGDEN CITY
SCALE 1" = 50'

SEE PAGE 15

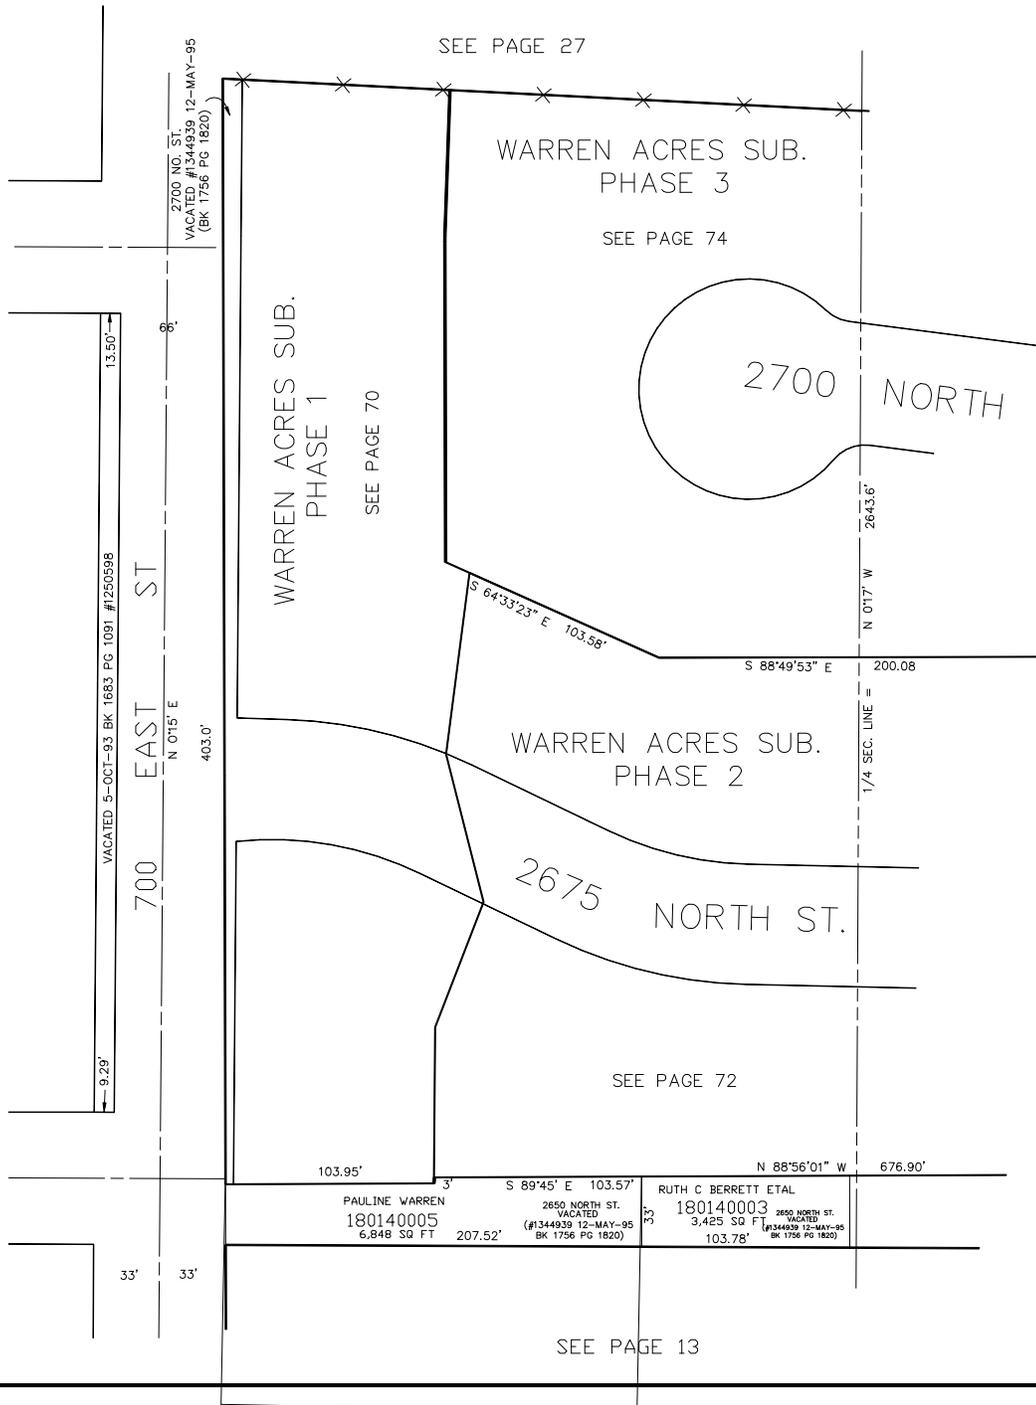

SEE BOOK 17,
PAGE 19

SEE PAGE 72

SEE PAGE 27

SEE PAGE 74

SEE PAGE 70

SEE PAGE 13

PAULINE WARREN
180140005
6,848 SQ. FT.

2650 NORTH ST.
VACATED
(#1344939 12-MAY-95
BK 1756 PG 1820)

RUTH C BERRETT ETAL
180140003
3,425 SQ. FT.

2650 NORTH ST.
VACATED
(#1344939 12-MAY-95
BK 1756 PG 1820)