

PART OF S.E. 1/4, SEC. 29, T.7N., R.1W., S.L.B & M.

NORTH OGDEN BLOCK 22, PLAT A

TAXING UNIT 10

IN NORTH OGDEN CITY


SCALE 1" = 80'

PREFIX 18-021

21

NOTE: ORIGINAL PLAT IN BOOK 1, PAGE 4, SHOWS BLOCK AS BEING 6 CHAINS X 6 CHAINS.
DEDICATION PLAT IN BOOK 5, PAGE 79, SHOWS BLOCK AS BEING 4350 FT X 3990 FT.
COMPILED FROM ORIGINAL PLAT AND SURVEYS.

SEE PAGE 34

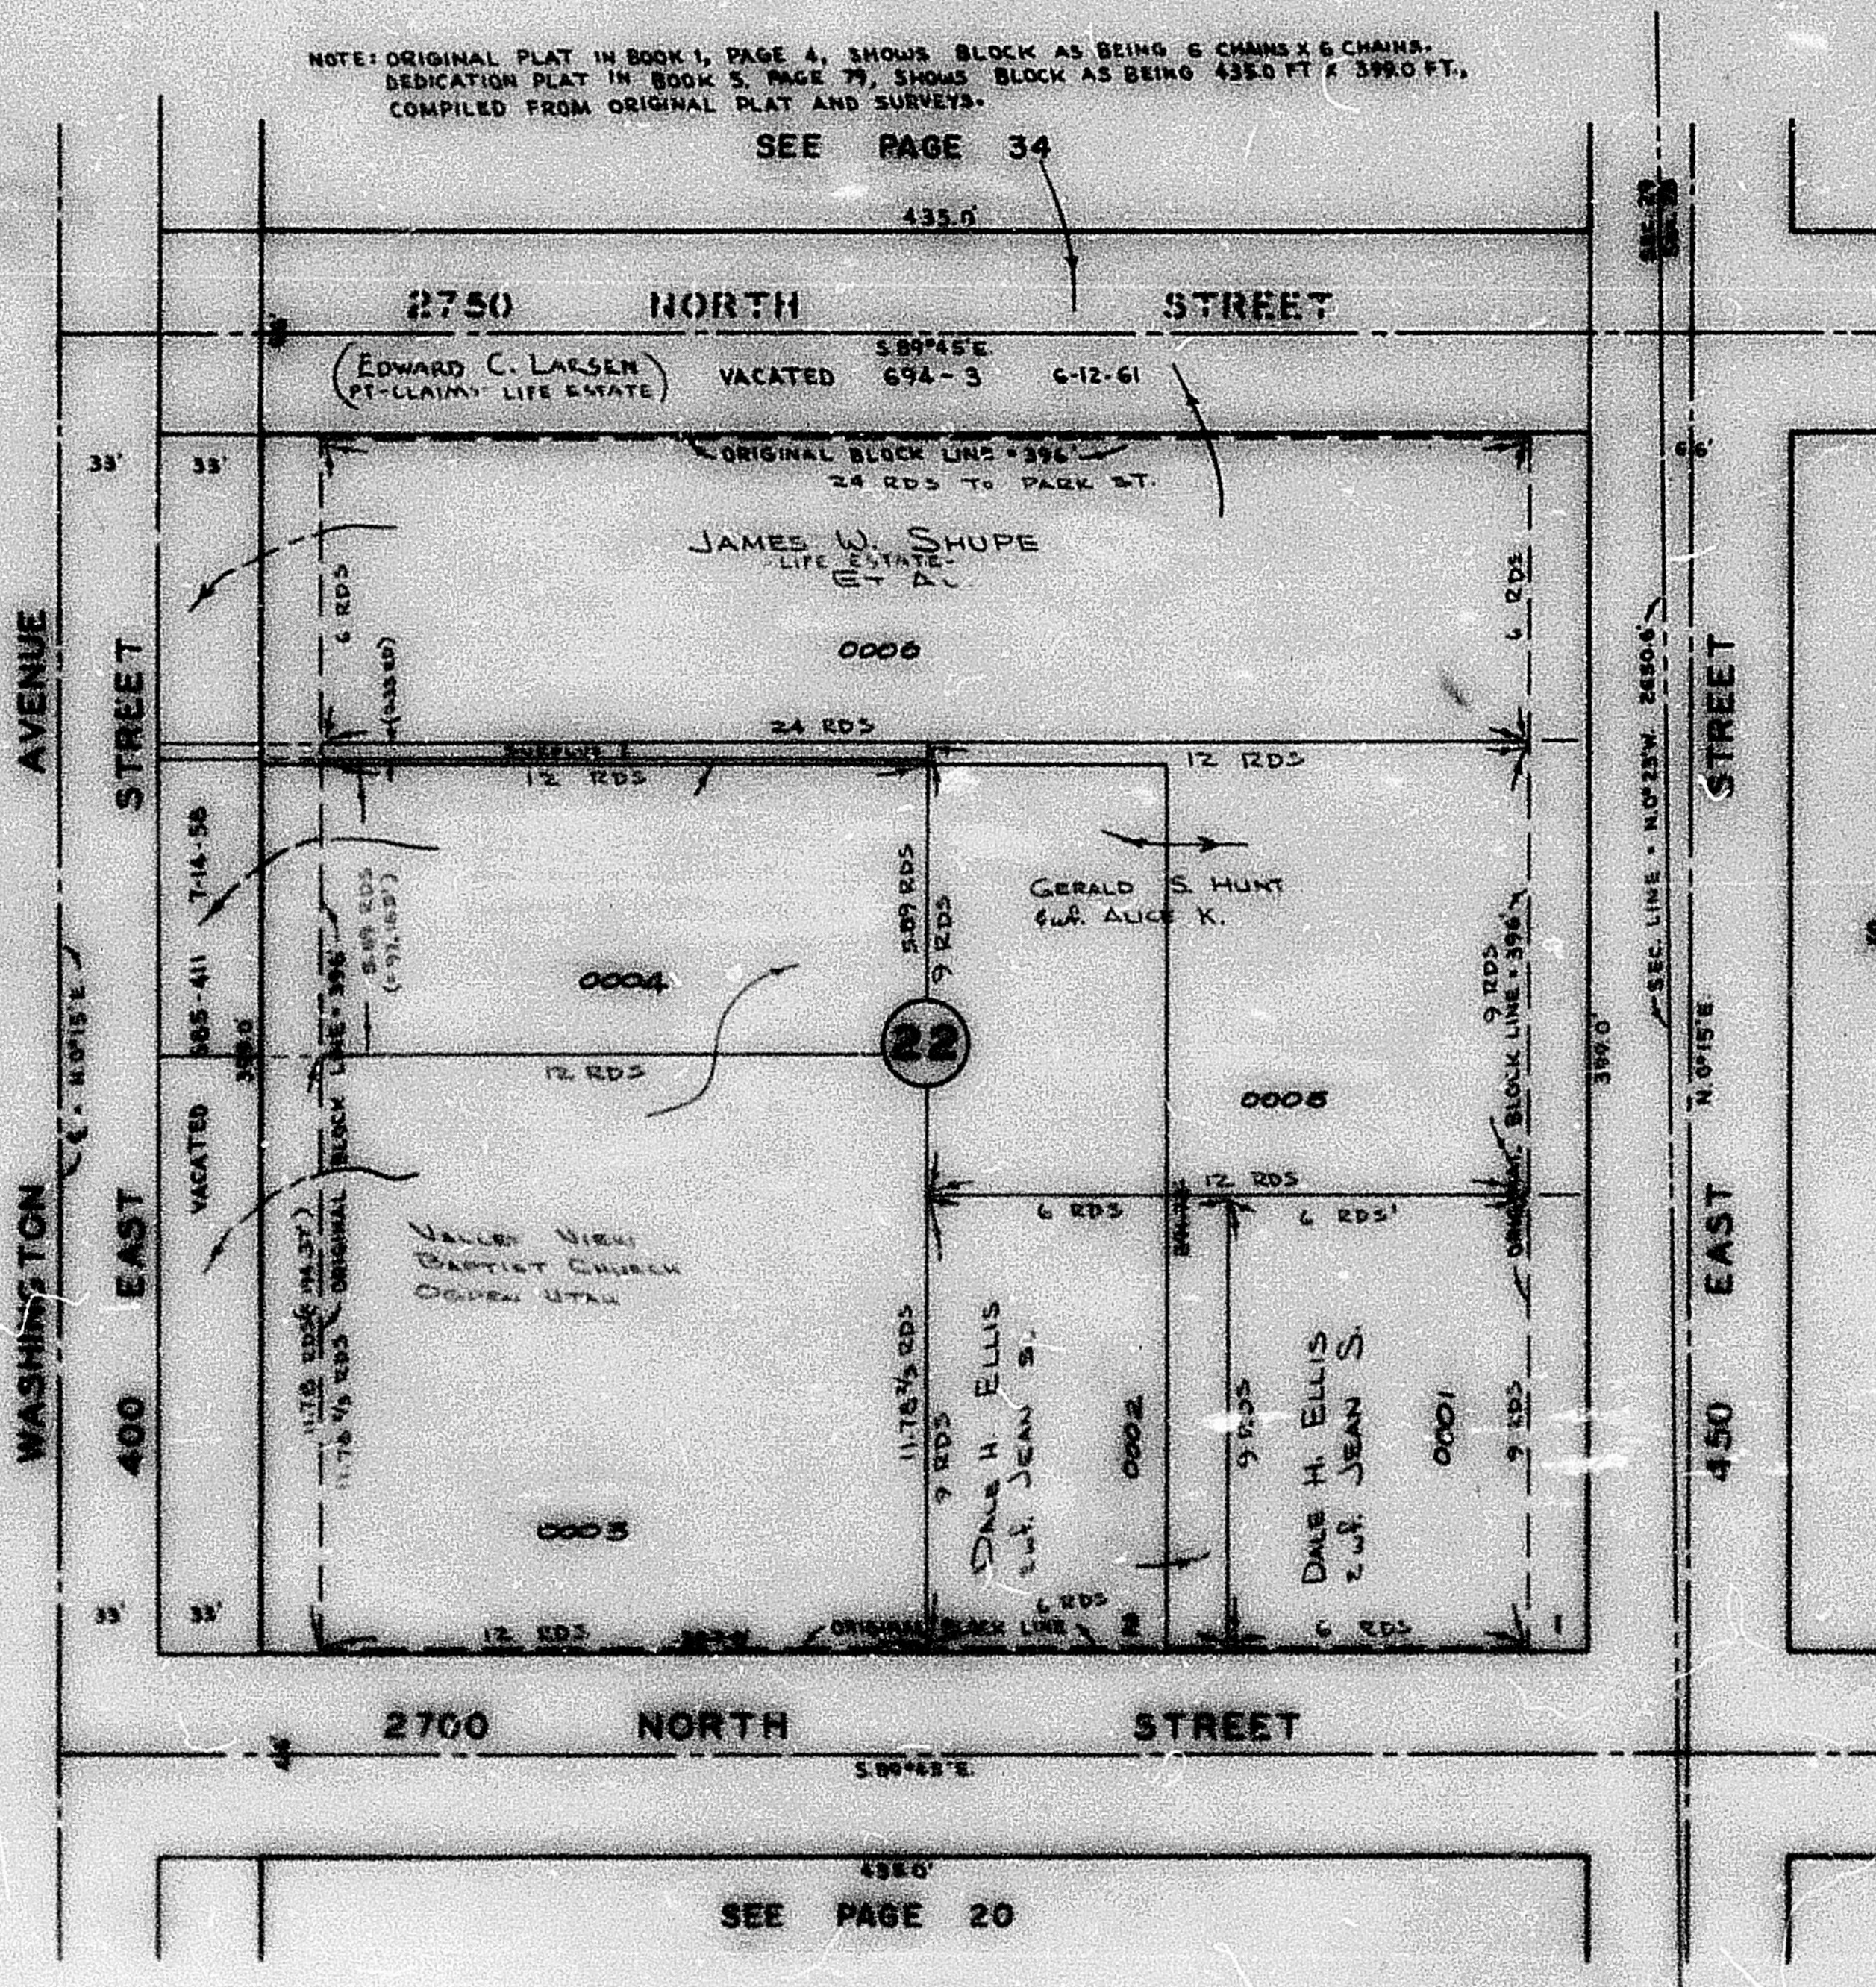

SEE PAGE 54

SEE PAGE 22

SEE PAGE 20