

PART OF S.W. 1/4, SEC. 28, T.7N., R.1W., S.L.B & M.

29

# NORTH OGDEN BLOCK 30, PLAT A

TAXING UNIT 10

IN NORTH OGDEN CITY

SCALE 1" = 50'

PREFIX: 18-029

SEE PAGE 40

401.0'

VACATED 574-102 3-11-58

2800 NORTH STREET

STREET

NORTH OGDEN CITY 589°45'E Follows 574-NT 0008  
VACATED 574-102 3-11-58

STREET

650 EAST

336.0'


N 0° 15' E

STREET

700 EAST

N 0° 15' E

336.0'

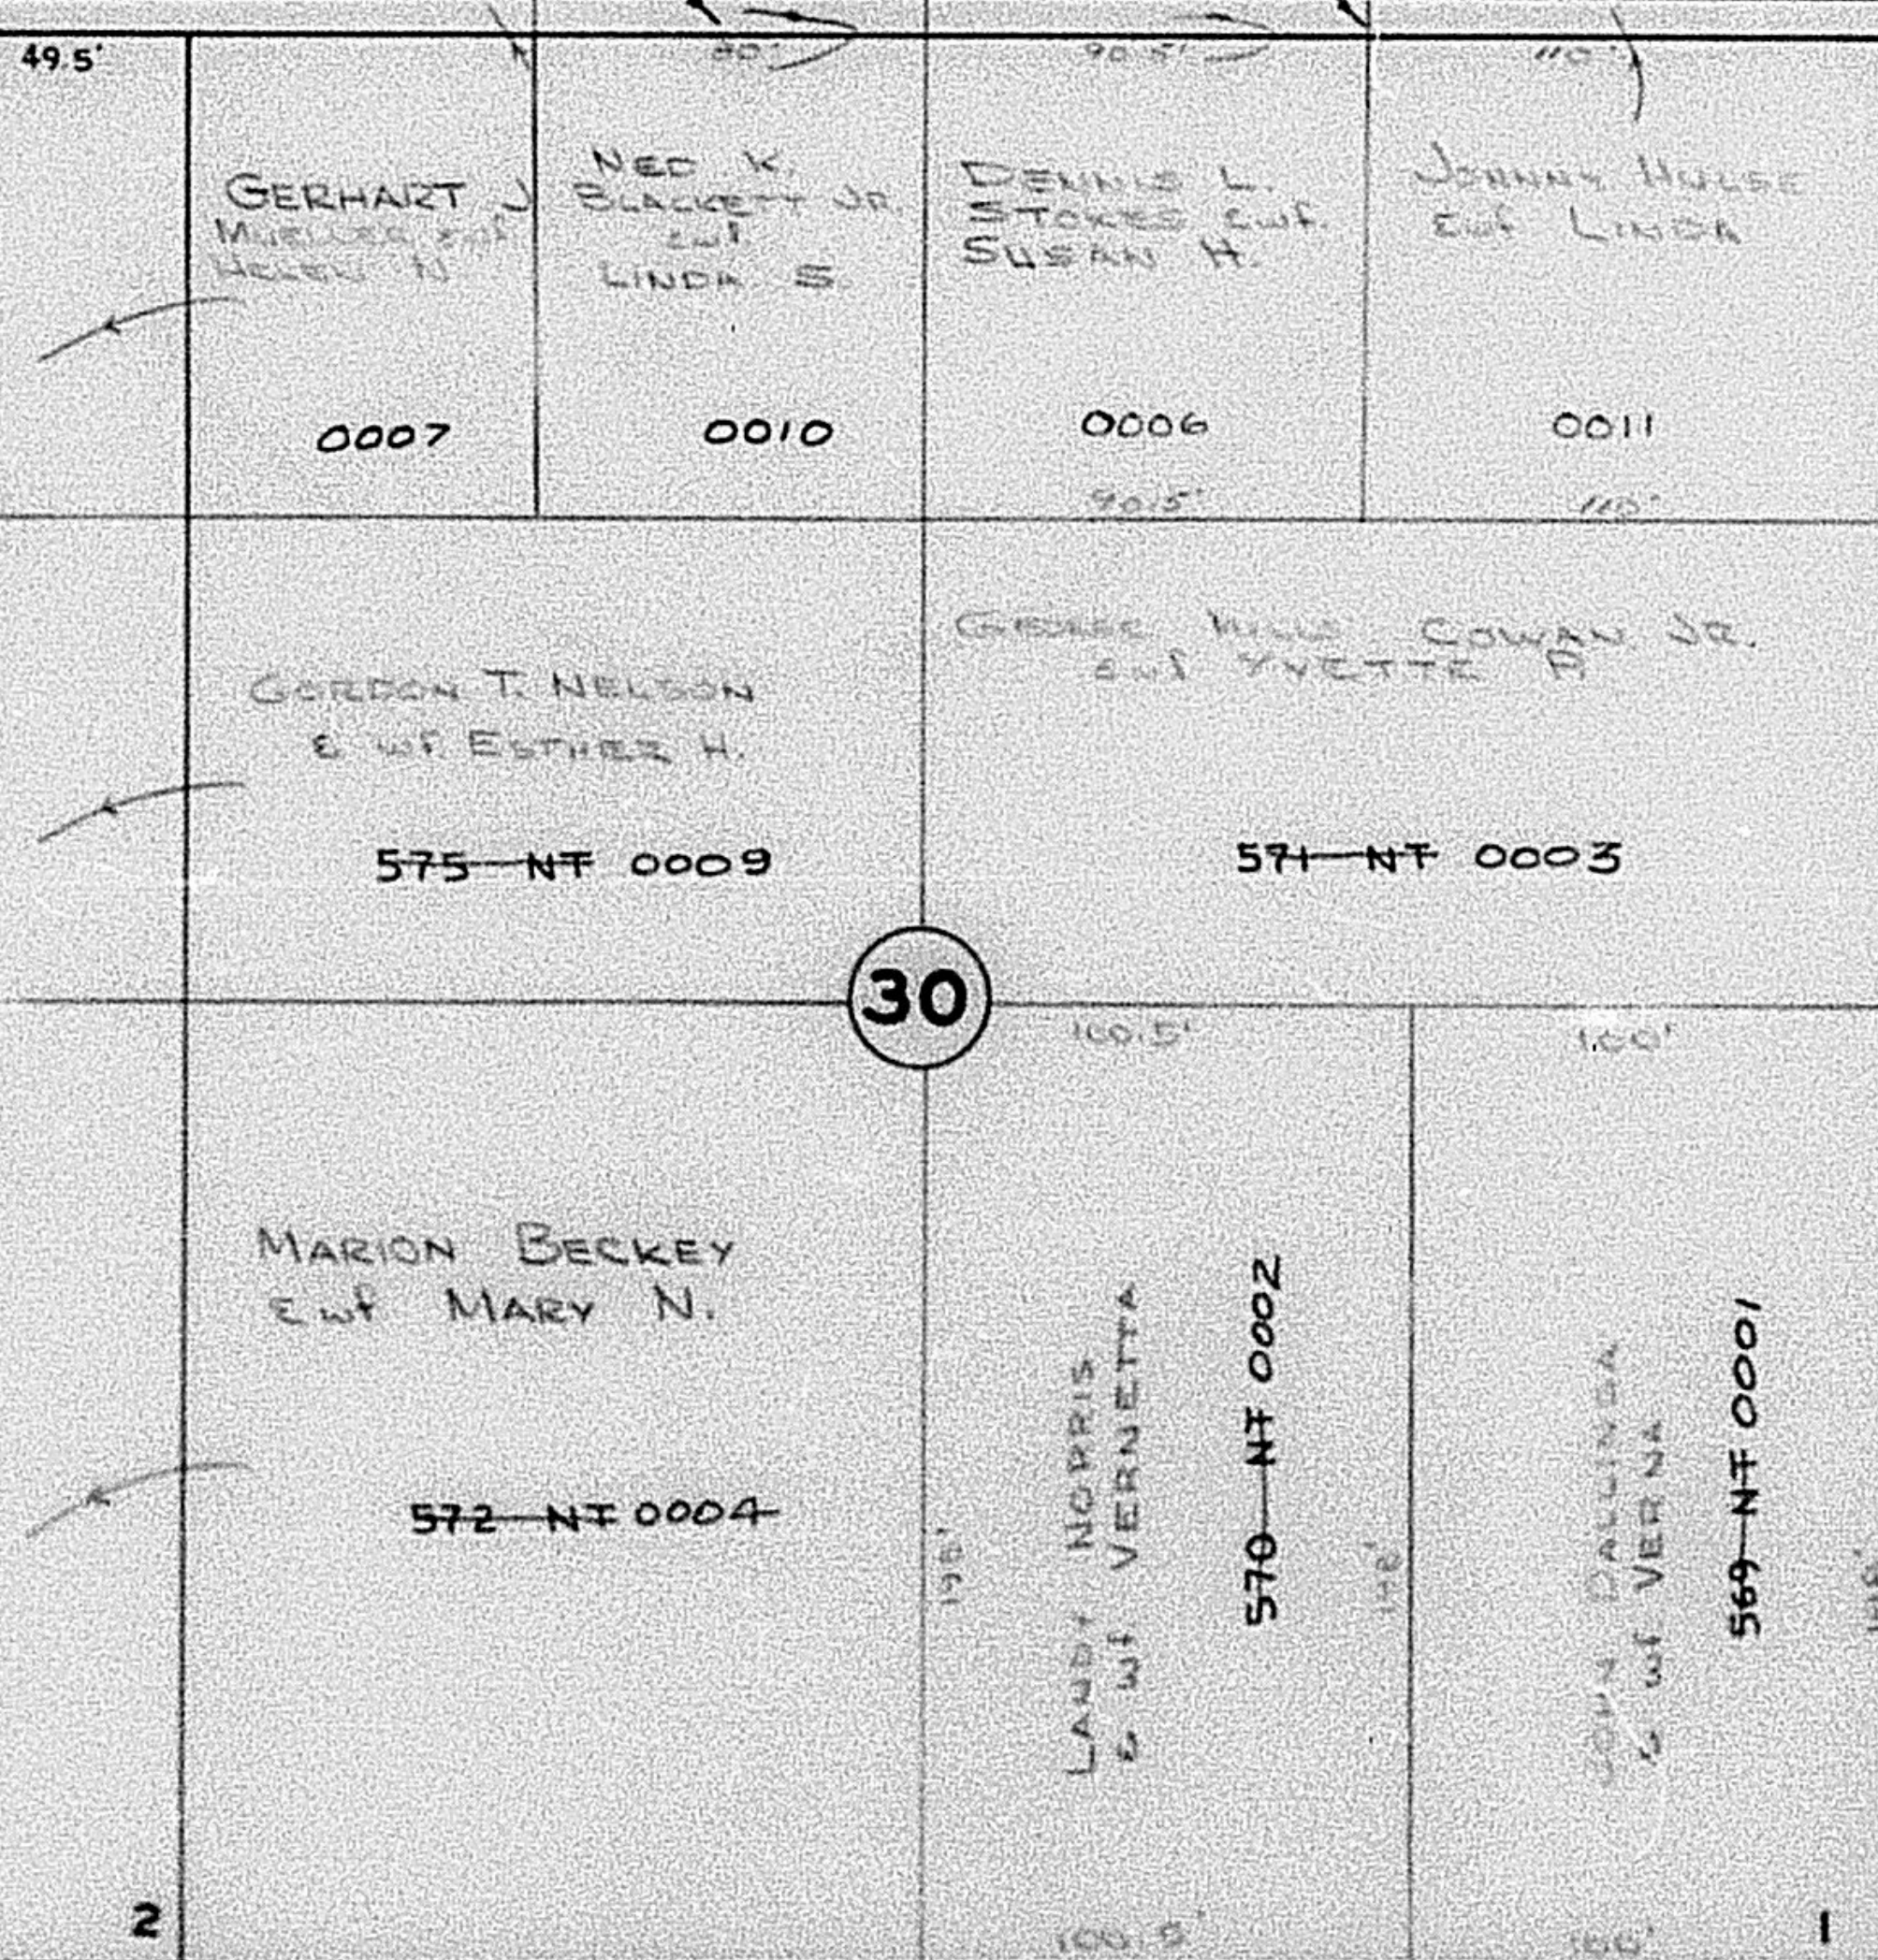

SEE PAGE 30

SEE PAGE 28

2750 NORTH STREET

STREET

NORTH OGDEN CITY 589°45'E Follows 572-NT 0005

401.0'

SEE PAGE 26