


PARTS OF S.W. 1/4 OF SEC. 28, T.7N., R.1W., S.L.B. & M.

# NORTH OGDEN BLOCK 42, PLAT A

IN NORTH OGDEN CITY

SCALE 1" = 50'

TAXING UNIT: 10

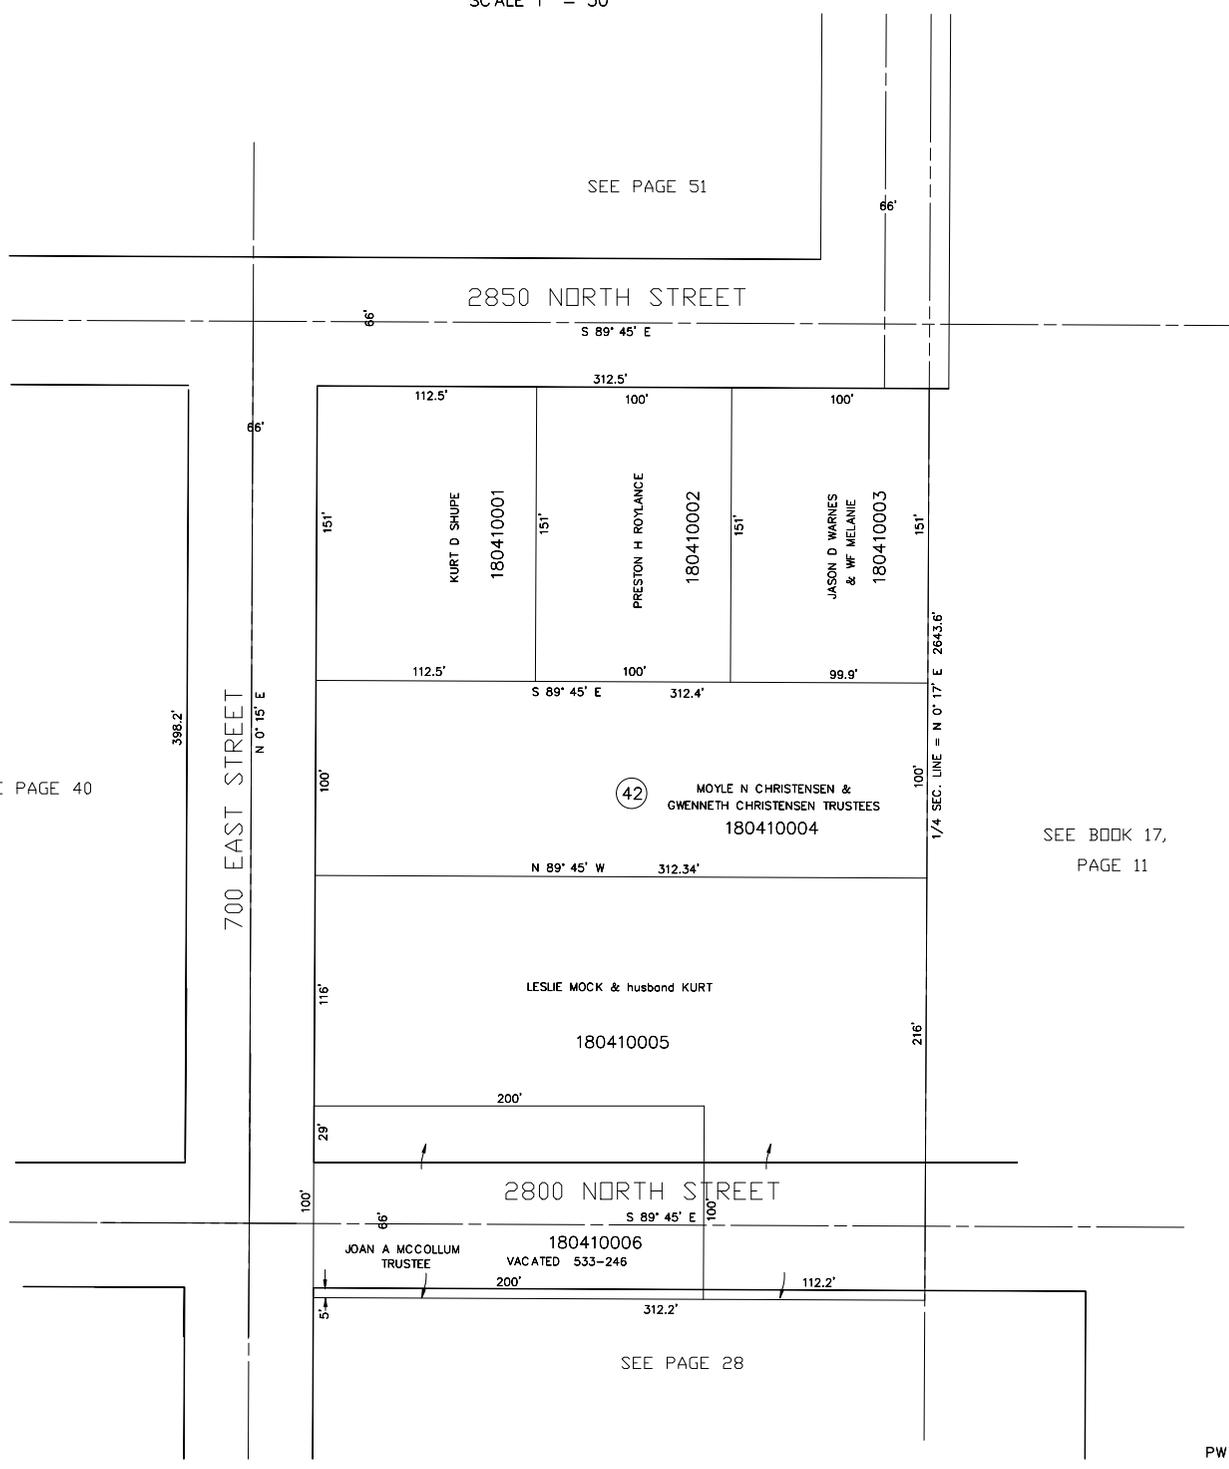

SEE PAGE 51

2850 NORTH STREET

S 89° 45' E

312.5'

112.5'

100'

100'

151'

KURT D SHUPE  
180410001

PRESTON H ROYLANCE  
180410002

JASON D WARNES  
& WIFE MELANIE  
180410003

112.5'

100'

99.9'

S 89° 45' E

312.4'

SEE PAGE 40

(42)

MOYLE N CHRISTENSEN &  
GWENETH CHRISTENSEN TRUSTEES  
180410004

N 89° 45' W

312.34'

SEE BOOK 17,  
PAGE 11

700 EAST STREET  
N 0° 15' E

398.2'

100'

LESLIE MOCK & husband KURT

180410005

116'

200'

29'

2800 NORTH STREET

S 89° 45' E

JOAN A MCCOLLUM  
TRUSTEE

180410006  
VACATED 533-246

200'

SEE PAGE 28