


PART OF THE N.W. 1/4 OF SECTION 33, T.7N., R.1W., S.L.B. & M.
SIMMONS SUBDIVISION BLOCKS 1 & 2

TAXING UNIT: 10

IN NORTH OGDEN CITY
 SCALE 1" = 60'

SEE PAGE 42

2550 NORTH STREET

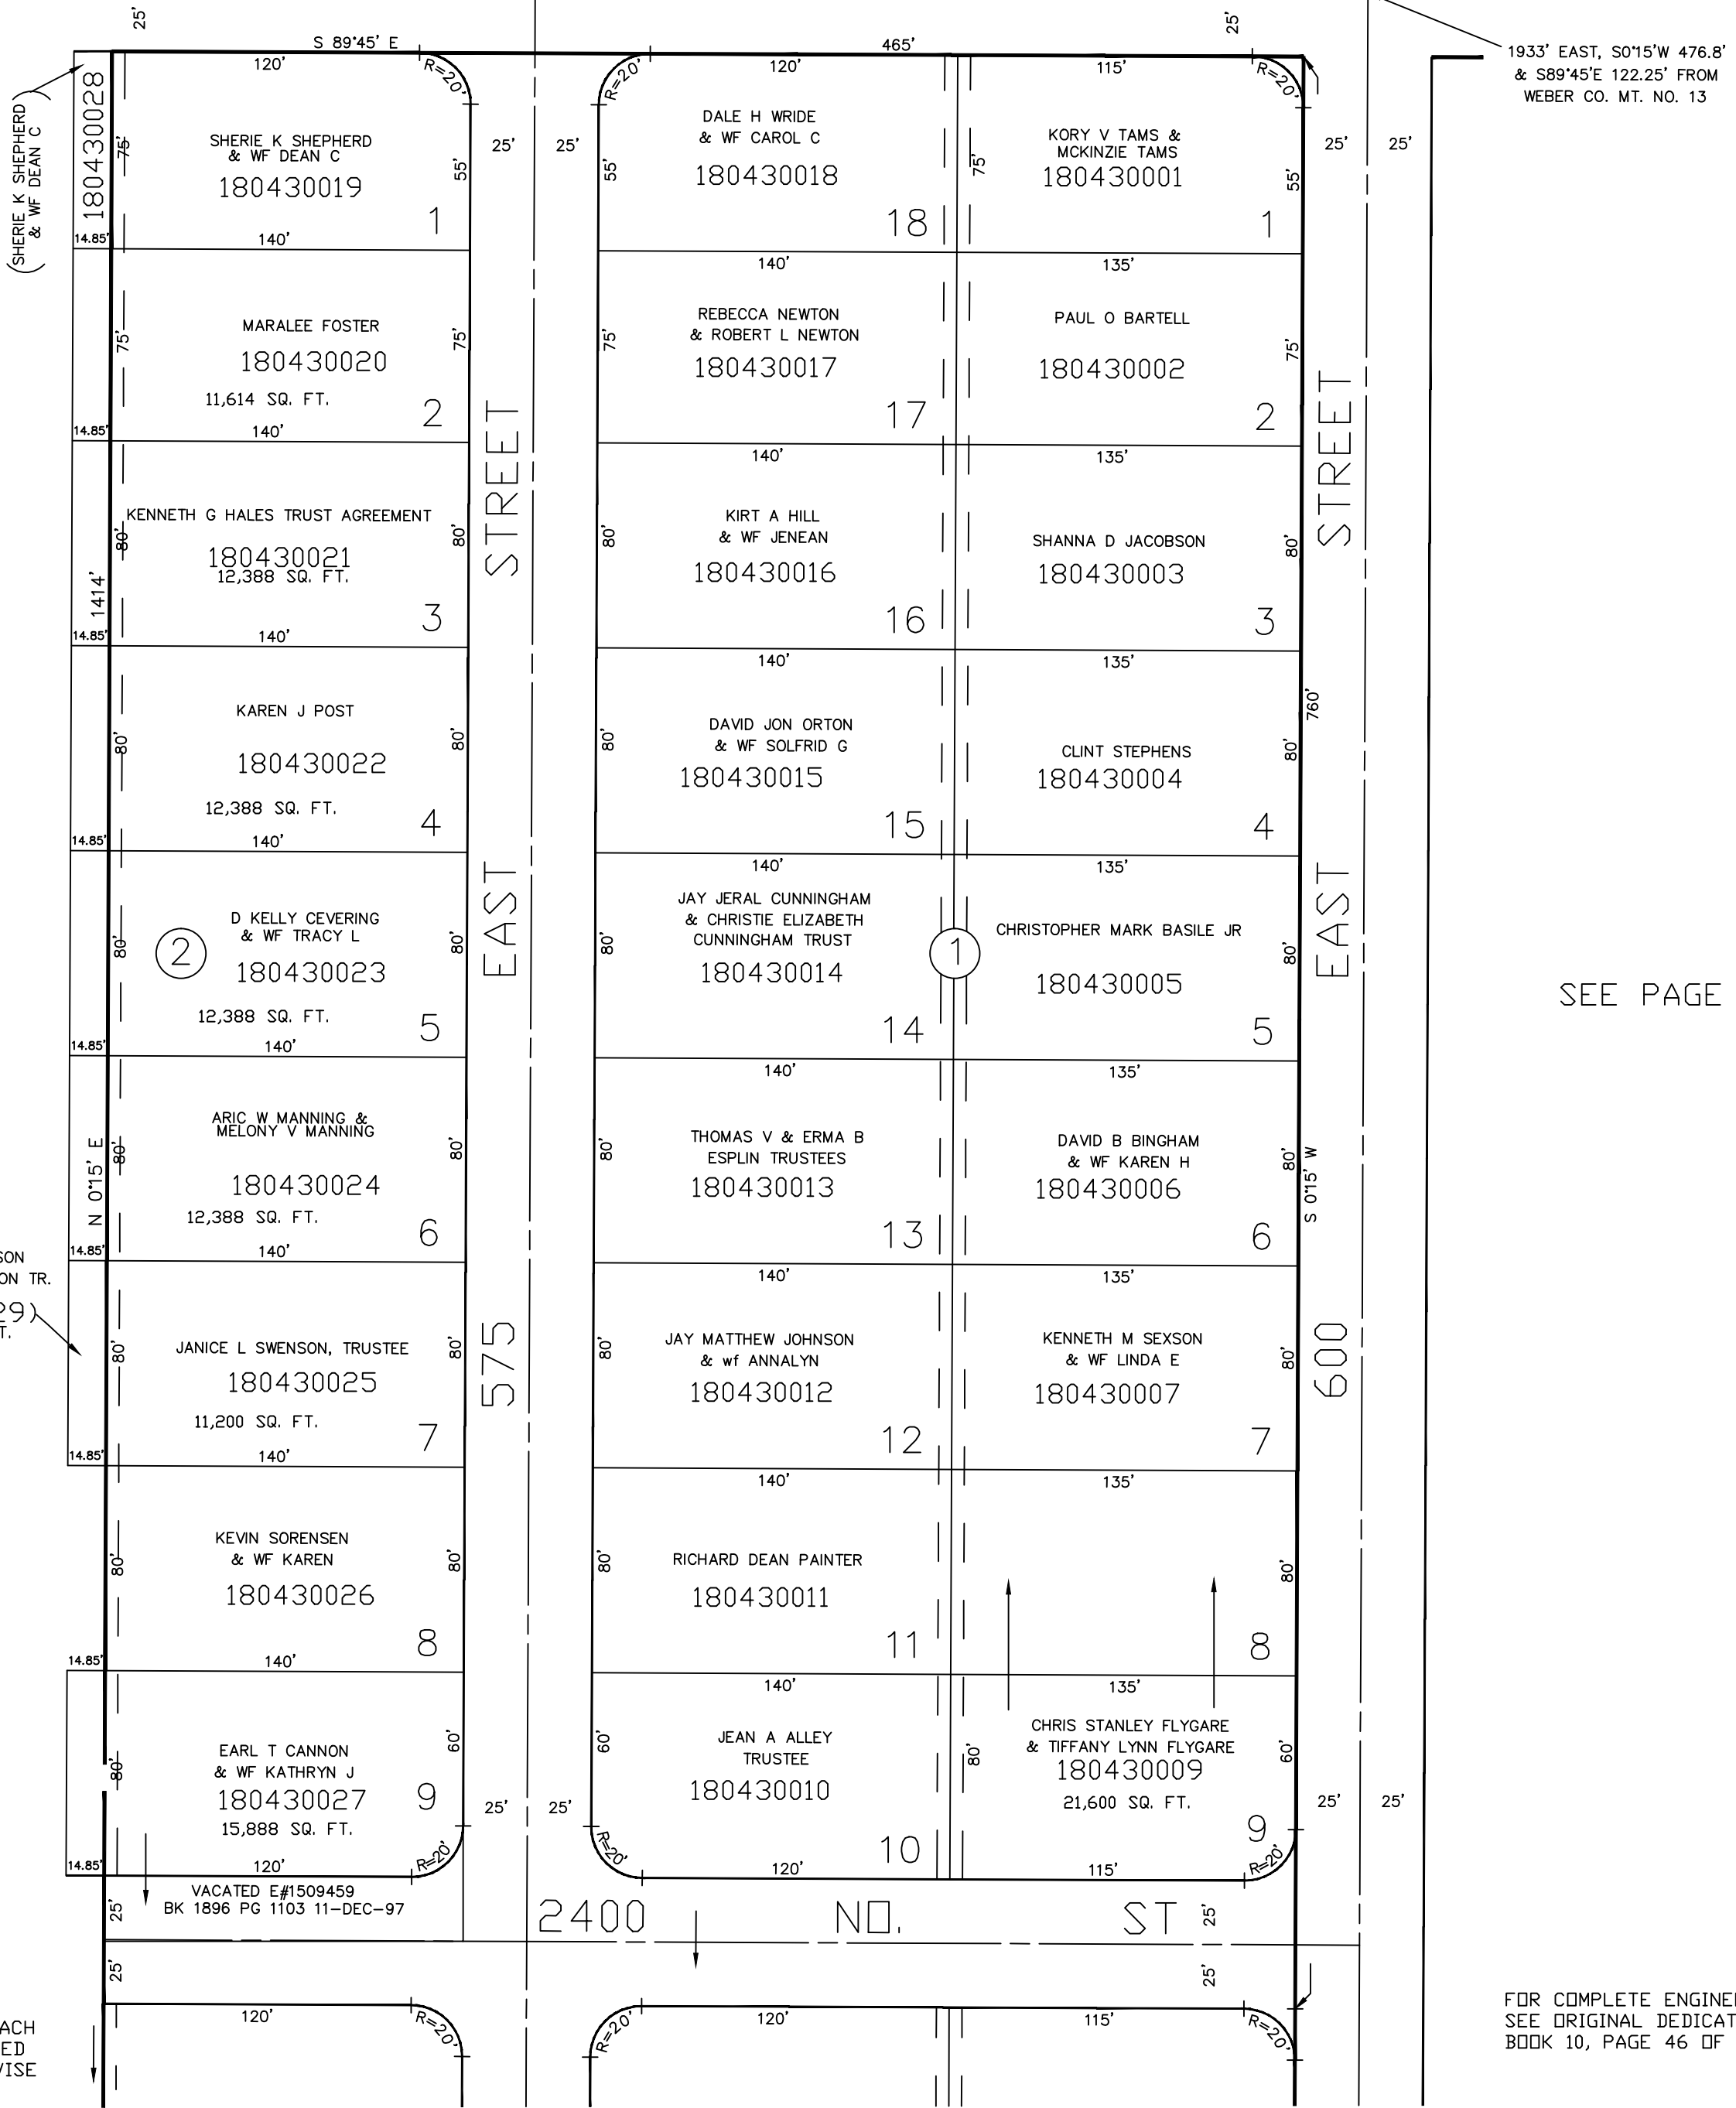

SEE PAGE 42

SEE PAGE 42

5' UTILITY & DRAINAGE EASEMENTS EACH SIDE OF PROPERTY LINES AS INDICATED BY DASHED LINES EXCEPT AS OTHERWISE SHOWN.

FOR COMPLETE ENGINEERING DATA SEE ORIGINAL DEDICATION PLAT IN BOOK 10, PAGE 46 OF RECORDS.

SEE PAGE 44