

Pt. N.E. 1/4 Sec. 32 & Pt. N.W. 1/4 Sec. 33 T. 7 N. R. 1 W. S. L. B. & M.

47

PREFIX 1B-047-

North Ogden

Lots 10, 11 & 12 Plat B

Scale 1"=50 feet

TAXING UNIT: 10

BEN LOMOND CEMETERY
MAINTENANCE DISTRICT

CENTRAL WEBER SEWER
IMPROVEMENT DISTRICT


132'

66'

2600 NORTH

4 Rd. Road

ST.

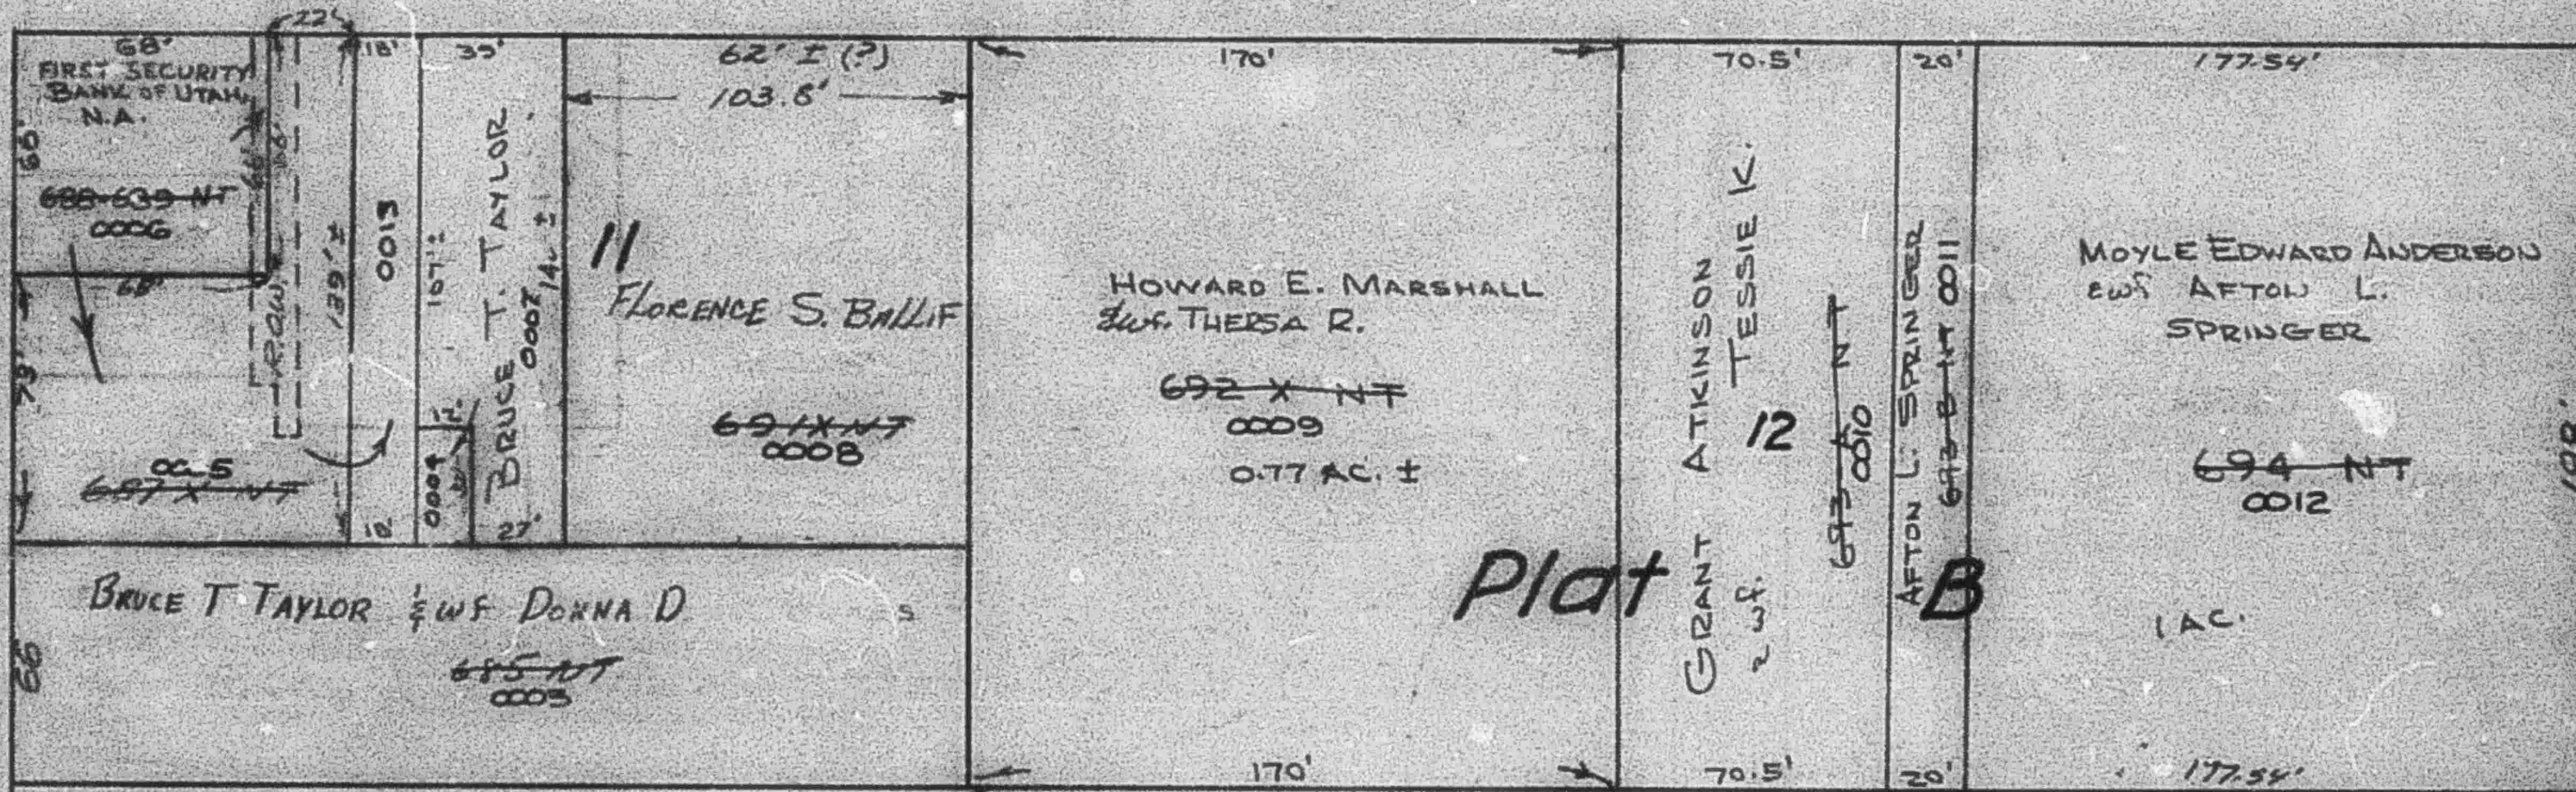

WASH. BLVD.

State Road

N. 0° 15' E.

400 EAST

N 1/2

181.5'

S 1/2

N. 0° 15' E.

NORTH OGDEN CENTER

10

0001

0002

250.8

384.8

552° E.

138.2