

# NORTH OGDEN

LOTS 14, 40 & 41, PLAT B

IN NORTH OGDEN CITY


SCALE 1" = 200'

TAXING UNIT: 03, 10

SEE BK. 17 PAGE 50

SEE BOOK 17 PAGE 72

18

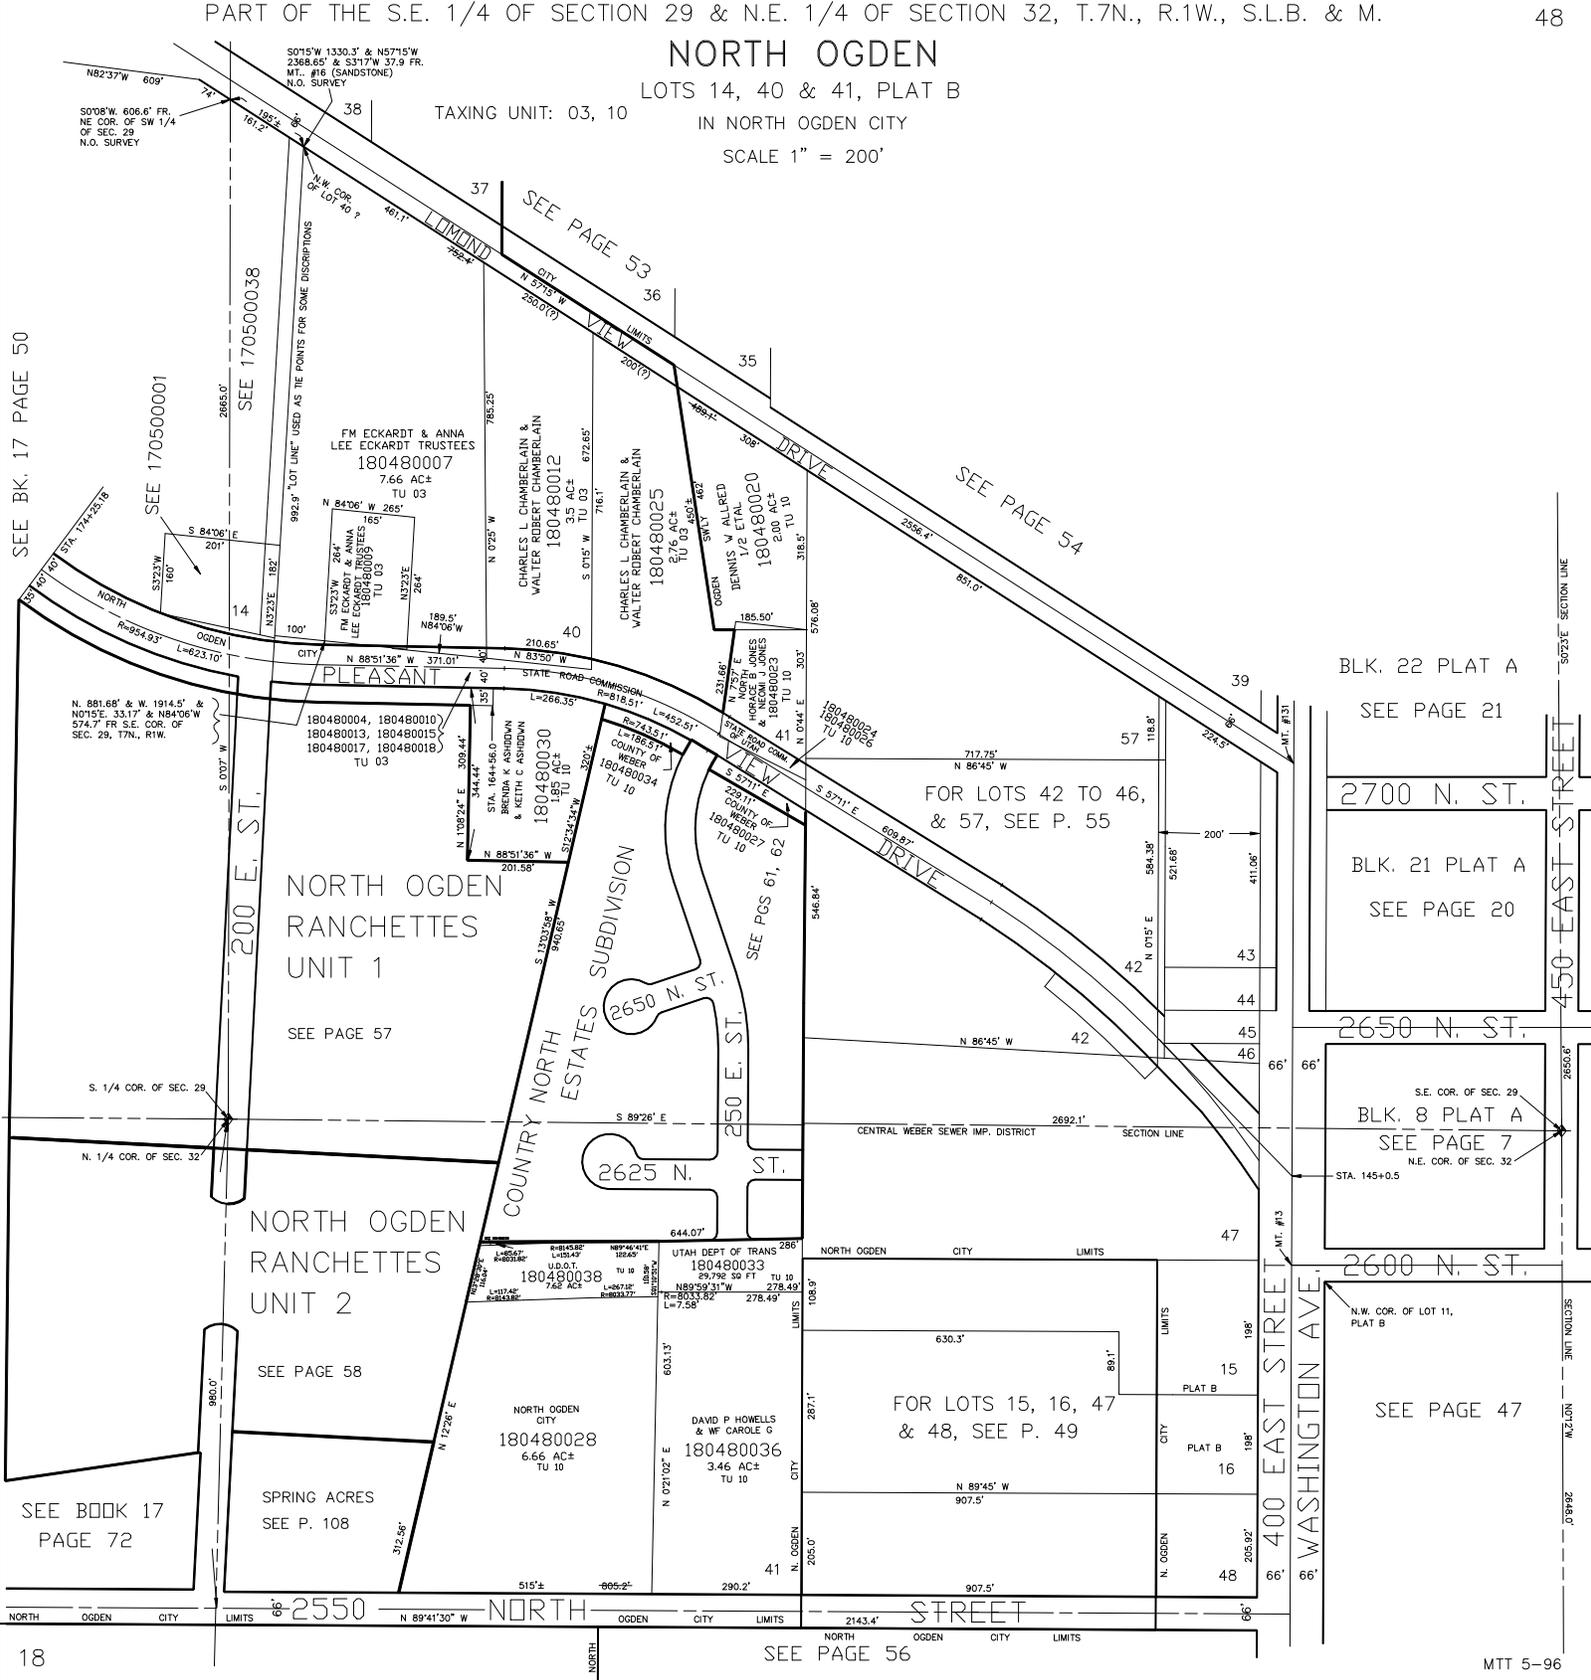

SEE 1705000038



SEE PAGE 53

SEE PAGE 54

MTT 5-96