

NORTH OGDEN

LOTS 14, 40 & 41, PLAT B

IN NORTH OGDEN CITY

SCALE 1" = 200'


TAXING UNIT: 03, 10

INTERSECTION OF CENTER LINES
LINES OF WASHINGTON BLVD
& ELBERTA DR.

SEE BK. 17 PAGE 50

SEE BOOK 17
PAGE 72

SEE PAGE 56

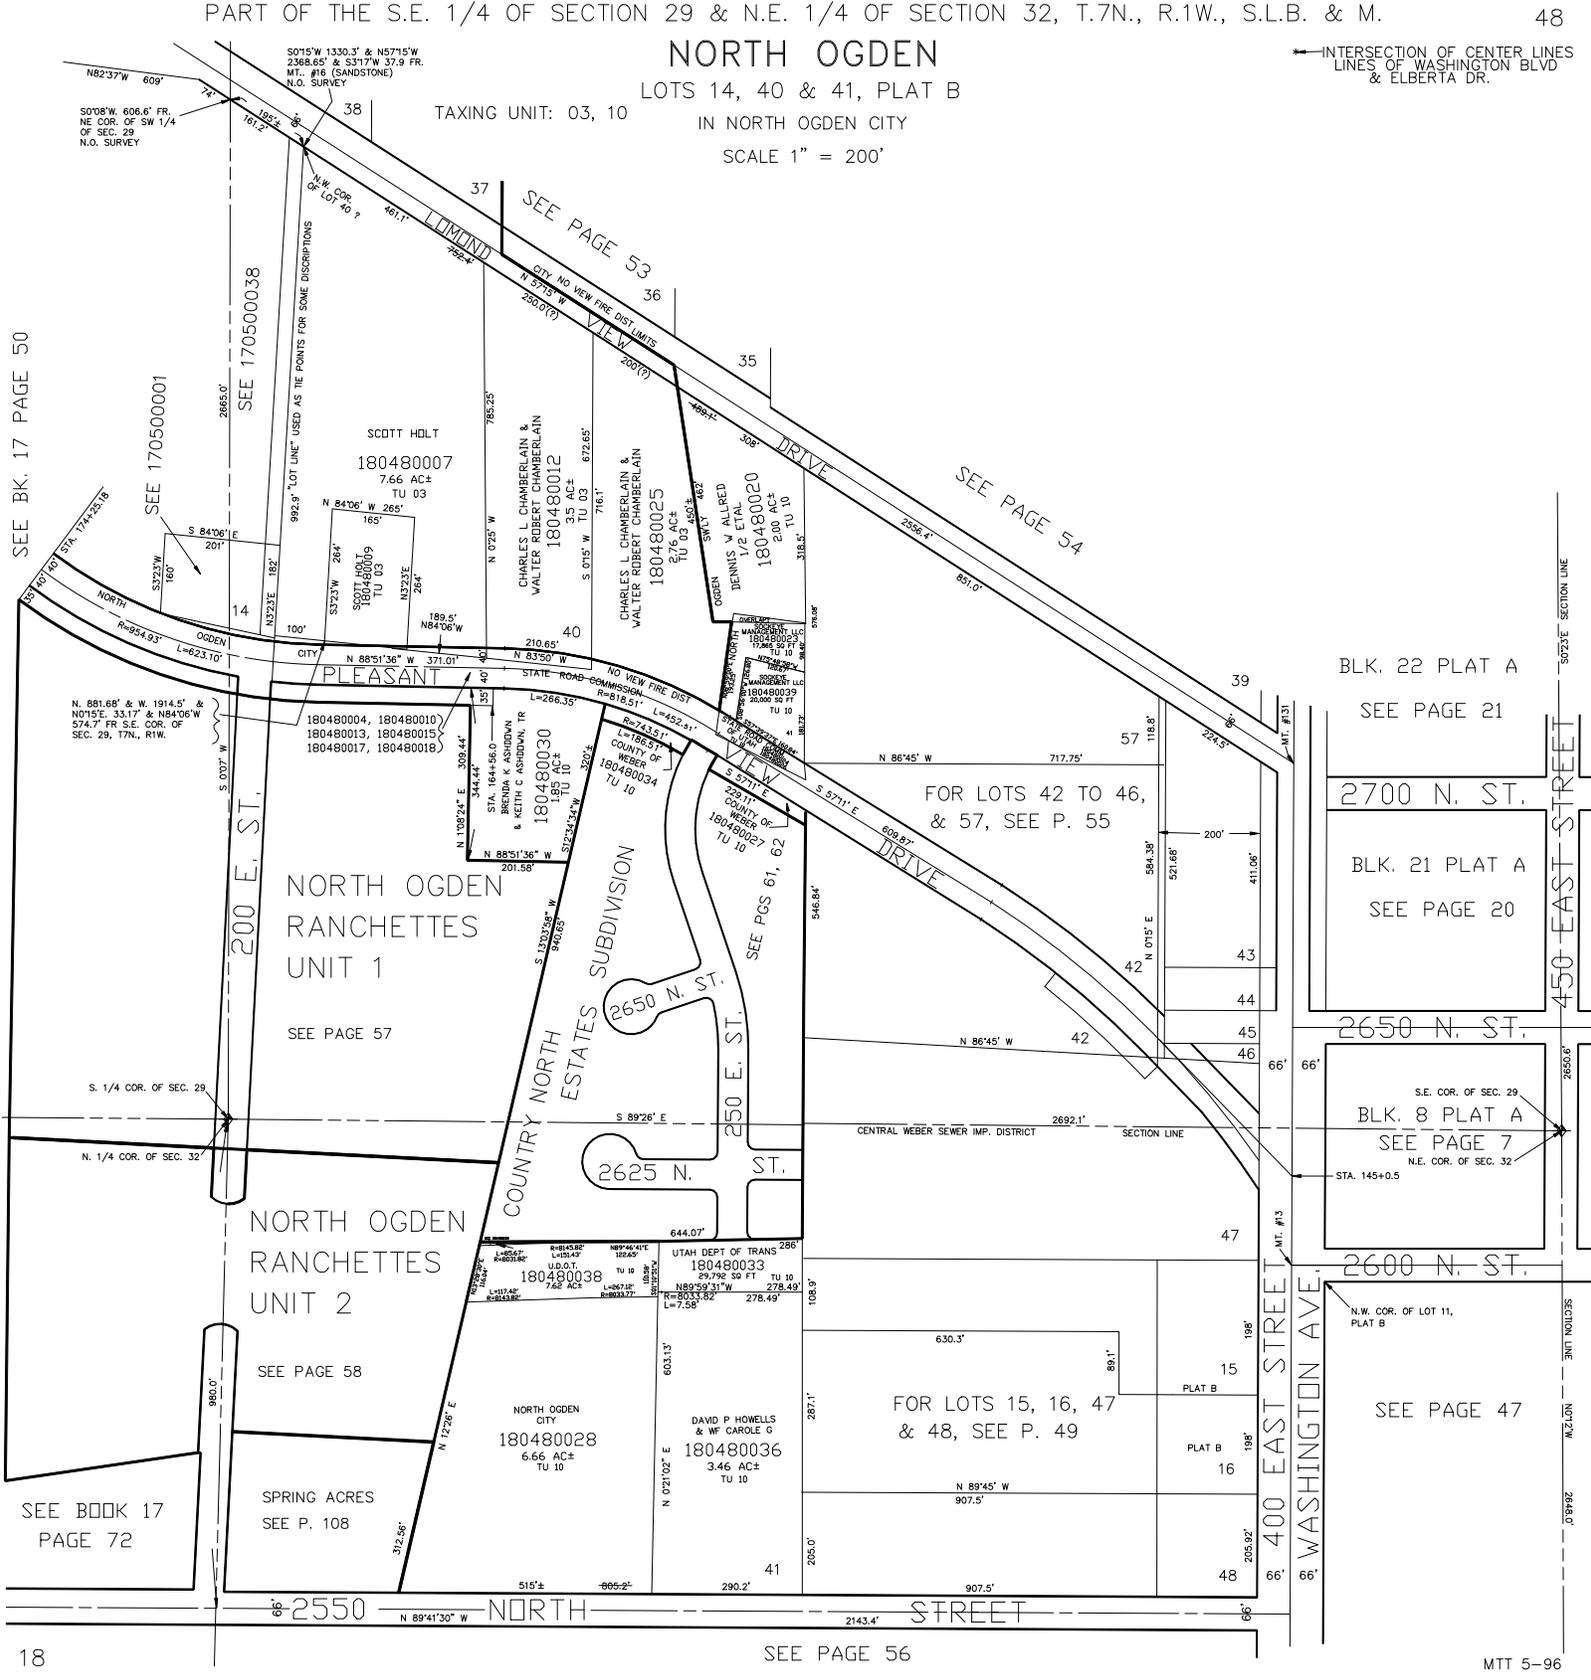

SEE 170500001

SEE 170500038

SEE PAGE 53

SEE PAGE 54

SEE PAGE 55

SEE PAGE 56

SEE PAGE 57

SEE PAGE 58












