

NORTH OGDEN

LOTS 14, 40 & 41, PLAT B

IN NORTH OGDEN CITY


SCALE 1" = 200'

TAXING UNIT: 03, 10

INTERSECTION OF CENTER LINES
LINES OF WASHINGTON BLVD
& ELBERTA DR.

SEE BK. 17 PAGE 50

SEE BOOK 17
PAGE 72

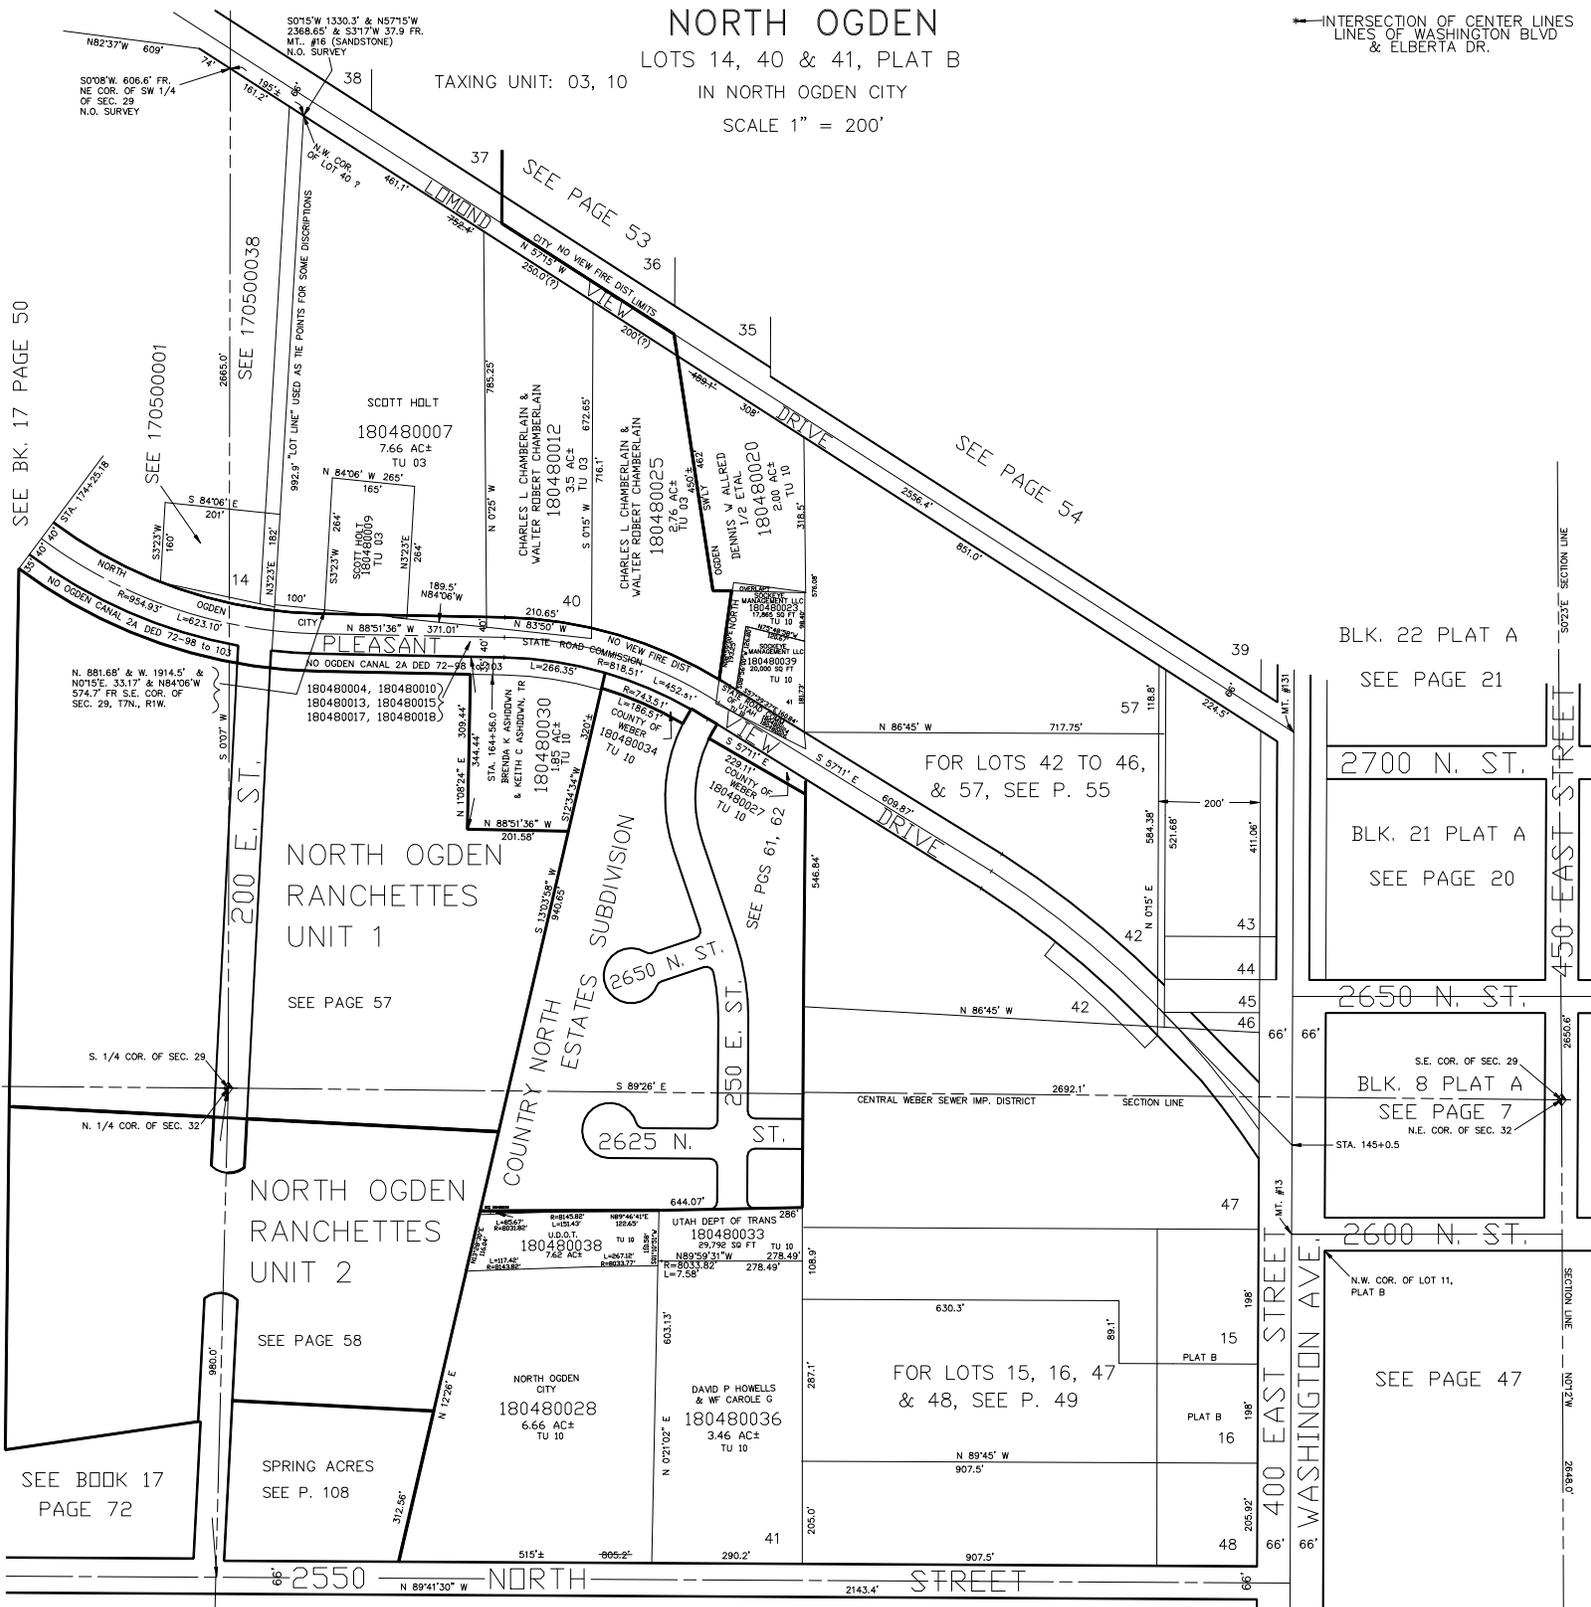

SEE PAGE 57

SEE PAGE 58

SEE PAGE 108

SEE PAGE 56

SEE PAGE 56

BLK. 22 PLAT A
SEE PAGE 21

2700 N. ST.
BLK. 21 PLAT A
SEE PAGE 20

2650 N. ST.
BLK. 8 PLAT A
SEE PAGE 7

2600 N. ST.
SEE PAGE 47

SEE PAGE 57

SEE PAGE 58

SEE PAGE 108

SEE PAGE 56

SEE PAGE 56